


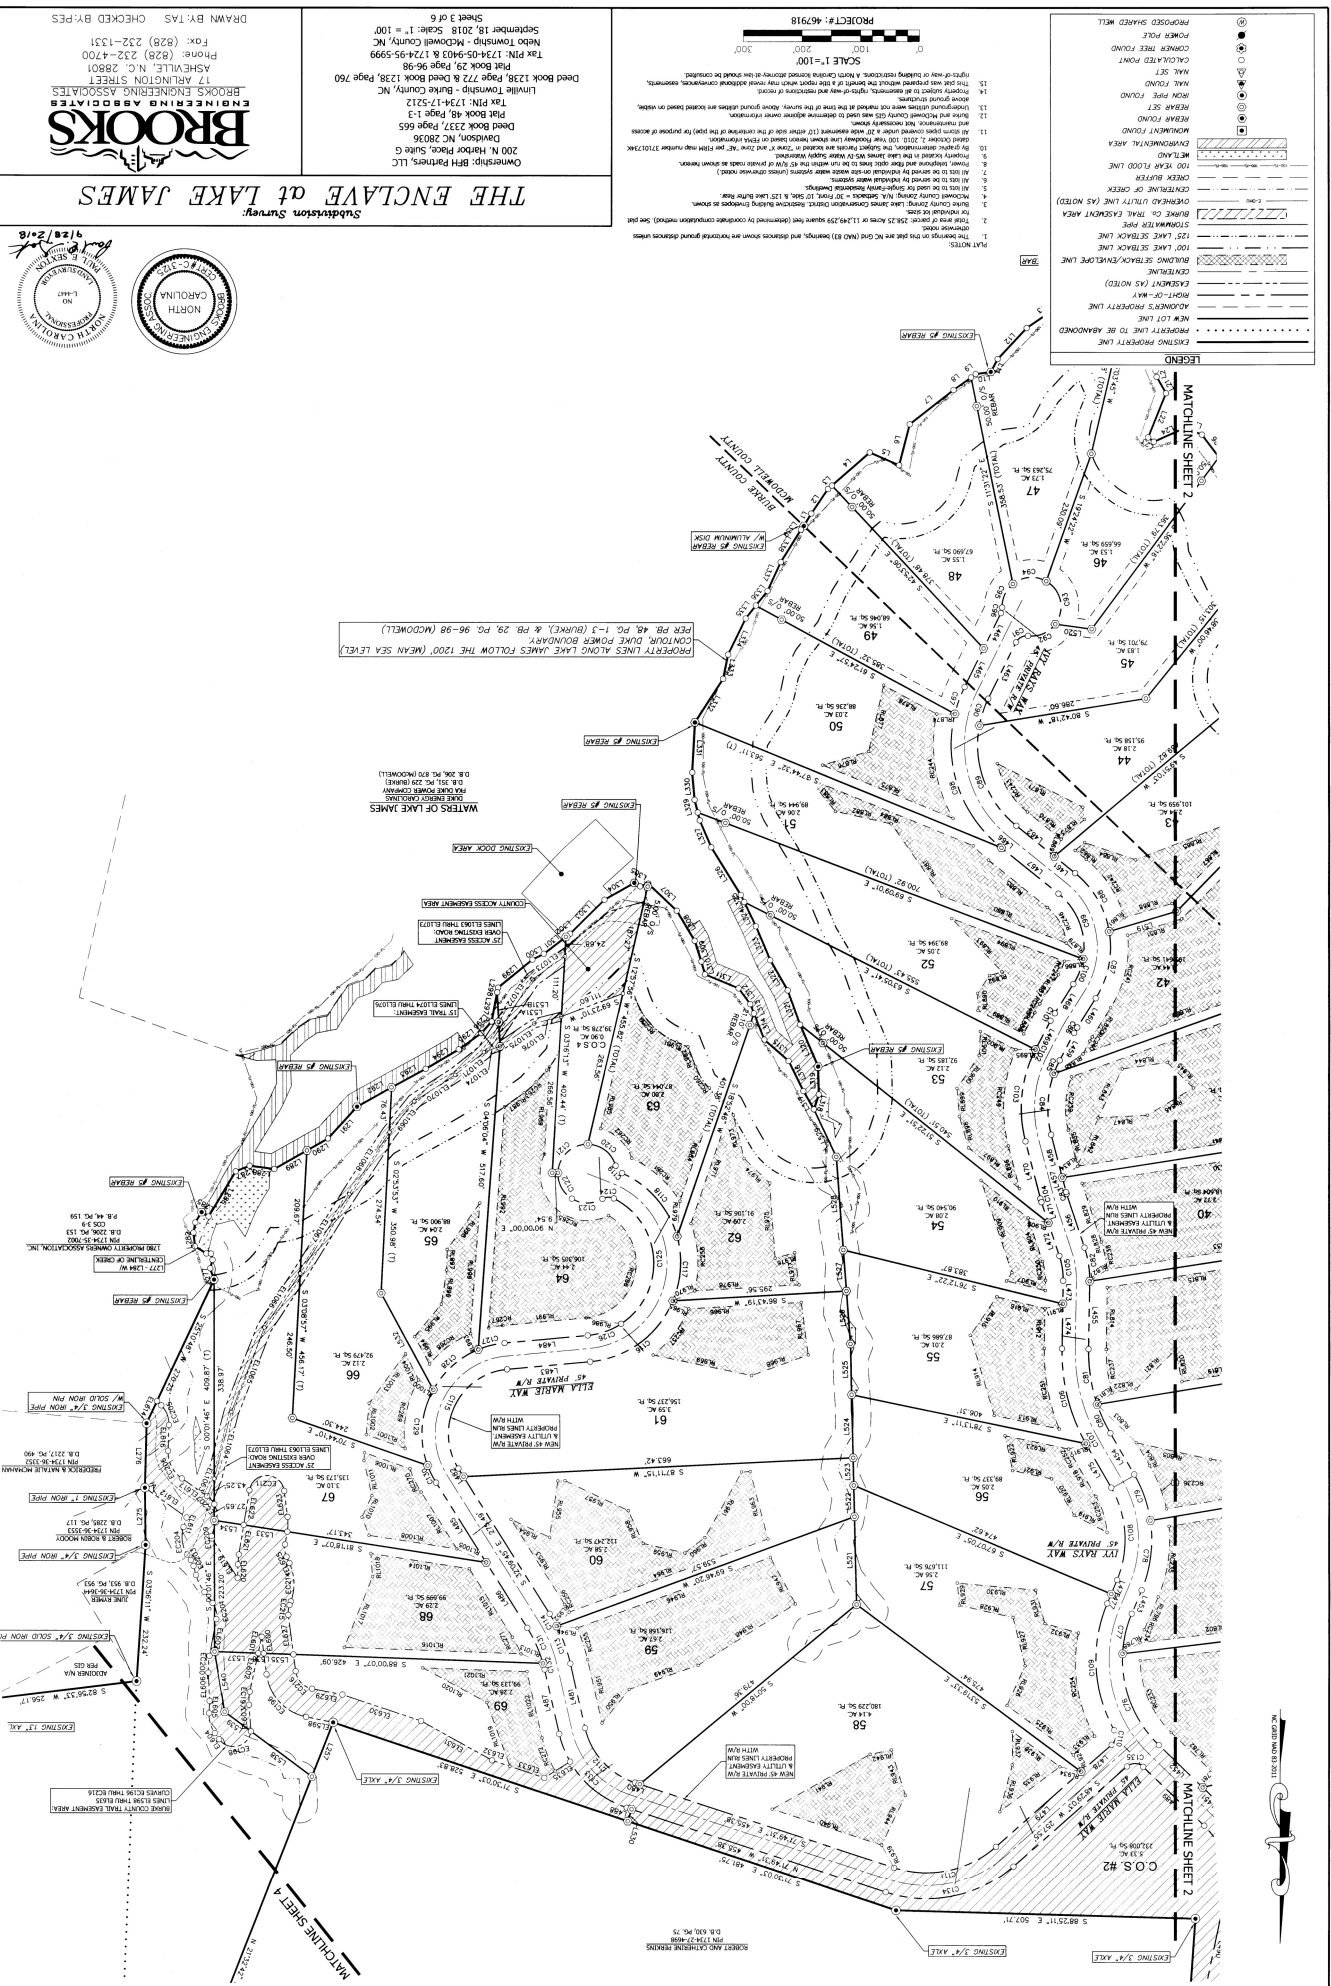

ASHEVILLE, NC 28801
Phone: (828) 232-4700
Fax: (828) 232-1331
DRAWN BY: TAS
CHECKED BY: PES

