


LINE	BEARING	HORIZ DIST
L1	N1°26'31"E	25.47'
L2	N24°29'46"E	26.02'
L3	S77°40'59"E	20.85'
L4	N3°28'30"W	35.87'
L5	N54°22'02"E	22.13'
L6	N1°48'16"E	30.41'
L7	N3°42'06"W	53.39'
L8	N65°40'03"E	31.42'
L9	N1°03'43"E	18.07'
L10	N27°23'17"W	32.82'
L11	N19°37'14"W	24.53'
L12	N10°35'11"E	36.55'
L13	N22°08'24"W	32.05'
L14	N22°08'24"W	12.25'
L15	N3°33'17"E	51.28'
L16	N30°41'39"E	19.45'
L17	N5°58'31"W	63.37'
L18	N40°39'37"E	67.87'
L19	N44°21'28"W	24.42'
L20	N22°33'22"W	16.68'
L21	N37°49'38"W	21.28'
L22	N7°10'44"E	24.35'
L23	N17°59'59"E	16.53'
L24	N32°29'53"W	13.28'
L25	N87°58'44"W	13.22'
L26	S40°26'29"W	17.82'
L27	N35°04'51"W	10.35'
L28	N22°58'36"E	38.43'
L29	N27°12'05"E	62.64'
L30	N64°04'41"W	25.32'
L31	S71°31'05"W	23.34'
L32	N72°19'21"W	34.64'
L33	N17°29'47"E	15.78'
L34	N17°28'47"E	16.45'
L35	N55°17'51"E	33.97'
L36	N9°09'22"W	18.50'
L37	N64°03'43"W	16.72'
L38	N83°28'55"W	42.55'
L39	N38°43'43"W	61.32'
L40	N6°18'21"W	28.25'
L41	N29°04'52"W	23.22'
L42	N1°00'33"E	22.30'
L43	N49°40'31"E	68.48'
L44	N42°11'09"E	25.38'
L45	N34°14'42"W	32.08'
L46	N28°28'31"W	68.85'
L47	S17°03'48"W	15.10'
L48	S42°01'44"W	21.94'
L49	S73°20'21"W	21.34'
L50	N37°09'52"W	19.88'
L51	N28°41'23"E	17.39'
L52	N3°33'28"E	10.85'
L53	N19°27'08"W	53.82'
L54	N25°29'42"W	18.33'
L55	N25°05'01"W	25.97'
L56	N40°20'21"E	14.65'
L57	S69°56'03"E	15.88'
L58	N82°01'23"E	15.11'
L59	N27°01'00"W	19.70'
L60	N53°38'24"W	21.86'
L61	N25°24'59"W	23.43'
L62	N44°17'56"W	35.64'
L63	N25°28'53"W	24.27'

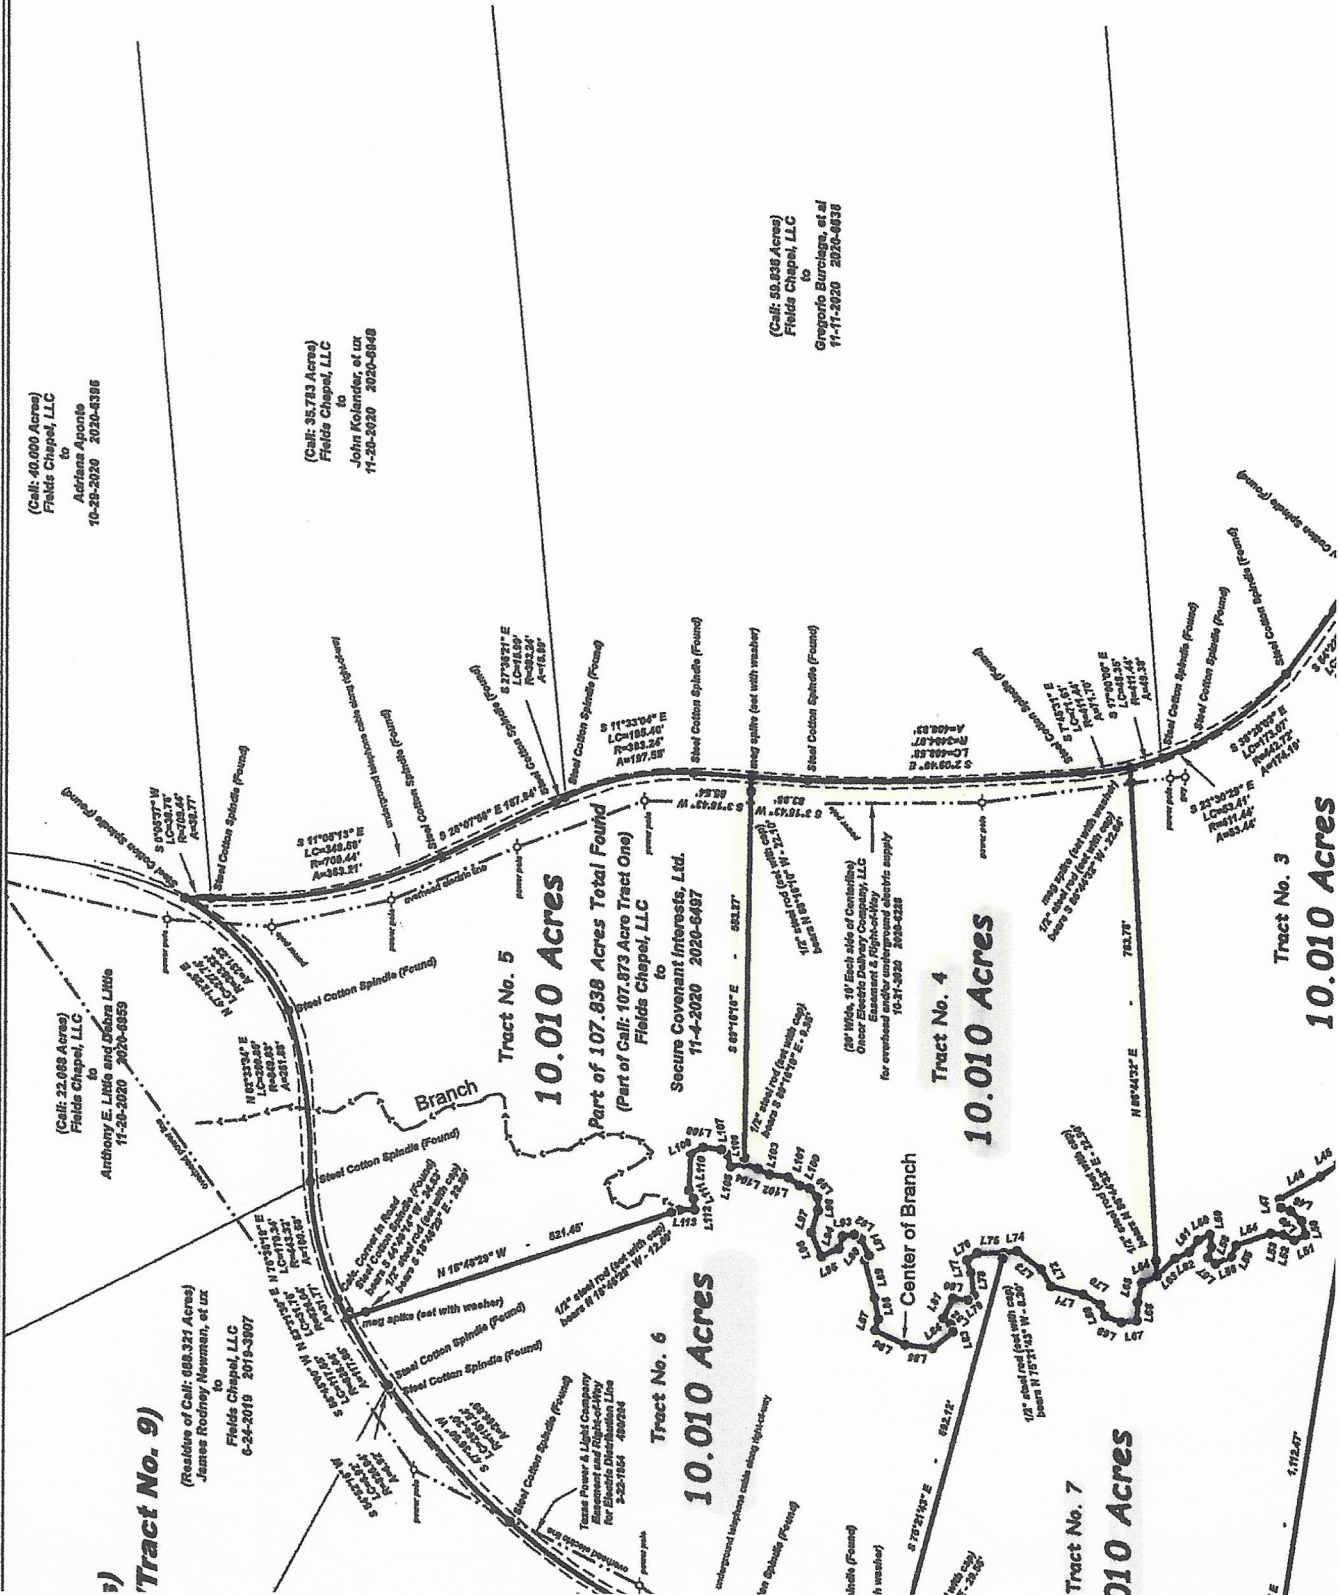

(Call: 40.000 Acres)
Fields Chapel, LLC
to
Ariana Aponso
10-25-2020 2020-4386

(Call: 35.783 Acres)
Fields Chapel, LLC
to
John Koldner, et ux
11-20-2020 2020-6848

(Call: 50.838 Acres)
Fields Chapel, LLC
to
Gregory Burroughs, et ux
11-11-2020 2020-4638

(Call: 22.088 Acres)
Fields Chapel, LLC
to
Anthony E. Little and Debra Little
11-20-2020 2020-6859

(Residue of Call: 688.321 Acres)
James Rodney Newman, et ux
to
Fields Chapel, LLC
6-24-2019 2019-3907

Tract No. 9

Tract No. 5
10.010 Acres
Part of 107.838 Acres Total Found
(Part of Call: 107.873 Acres Tract One)
Fields Chapel, LLC
to
Secure Covenant Interests, Ltd.
11-4-2020 2020-6487

Tract No. 6
10.010 Acres

Tract No. 4
10.010 Acres

Tract No. 3
10.010 Acres

Tract No. 7
10.010 Acres