

TRACT 2 OF THE VERNICE LEE TAYLOR ESTATE DIVISION

Location: Taylor County, Kentucky

Keltner Road

Source of Title:

Tract 2

Portion of Deed Book 111 Page 538



- — Set Steel Stake 18" #4 Rebar with Plastic Cap Stamped DABNEY 3319 Unless Otherwise Noted
- — Meander Point
- — Steel Stake monument found with Plastic Cap Stamped MILLER 2282

REALTREE UNITED COUNTRY
HUNTER SHEARER
BROKER/AUCTIONEER
606-306-2995
HUNTER@COUNTRYLAKESANDLAND.COM
COUNTRYLAKESANDLAND.COM
112 E. CUMBERLAND STREET • ALBANY, KY 42602




SHOWING THE PROPERTY OF

Vernice Lee Taylor Estate

150 Keltner Road

Campbellsville, Kentucky 42718

DABNEY
Engineering and Land Surveying
213 East First Street
Campbellsville, Kentucky 42718
270-789-4458

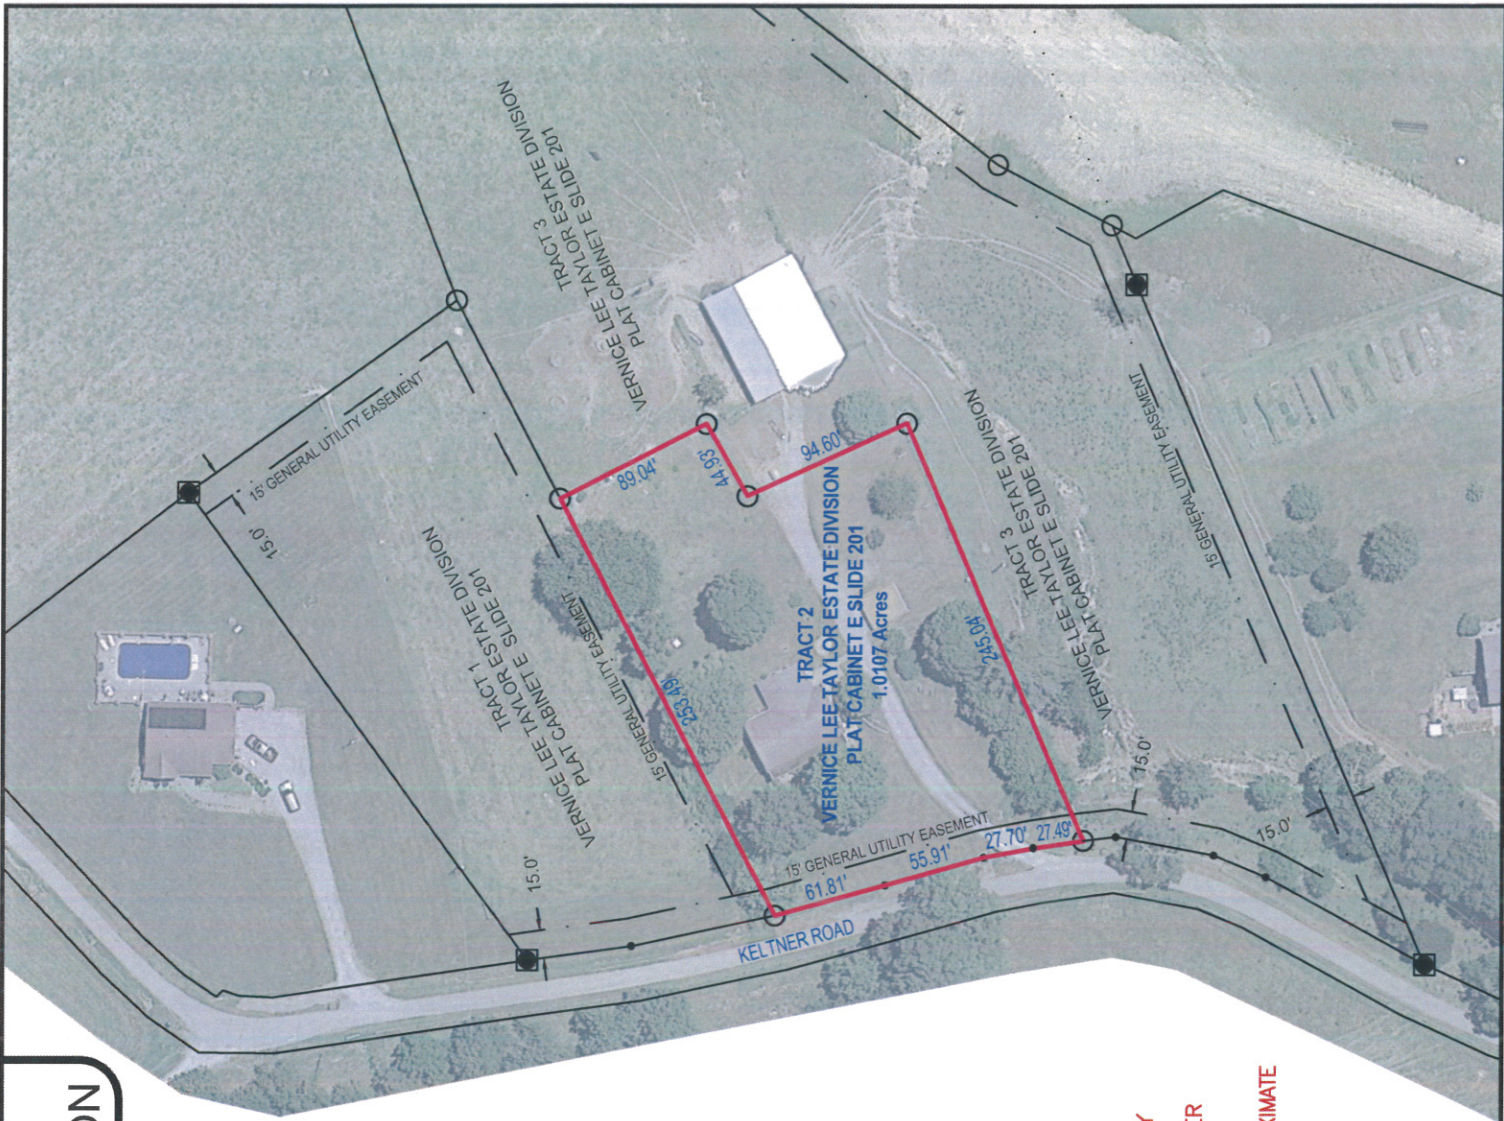

FOR ILLUSTRATION ONLY
NOT FOR RECORD
NOT FOR LAND TRANSFER
NOT FOR RECORD

PHOTO BACKGROUND IS APPROXIMATE