


***Correlated to my prior survey of adjoining property

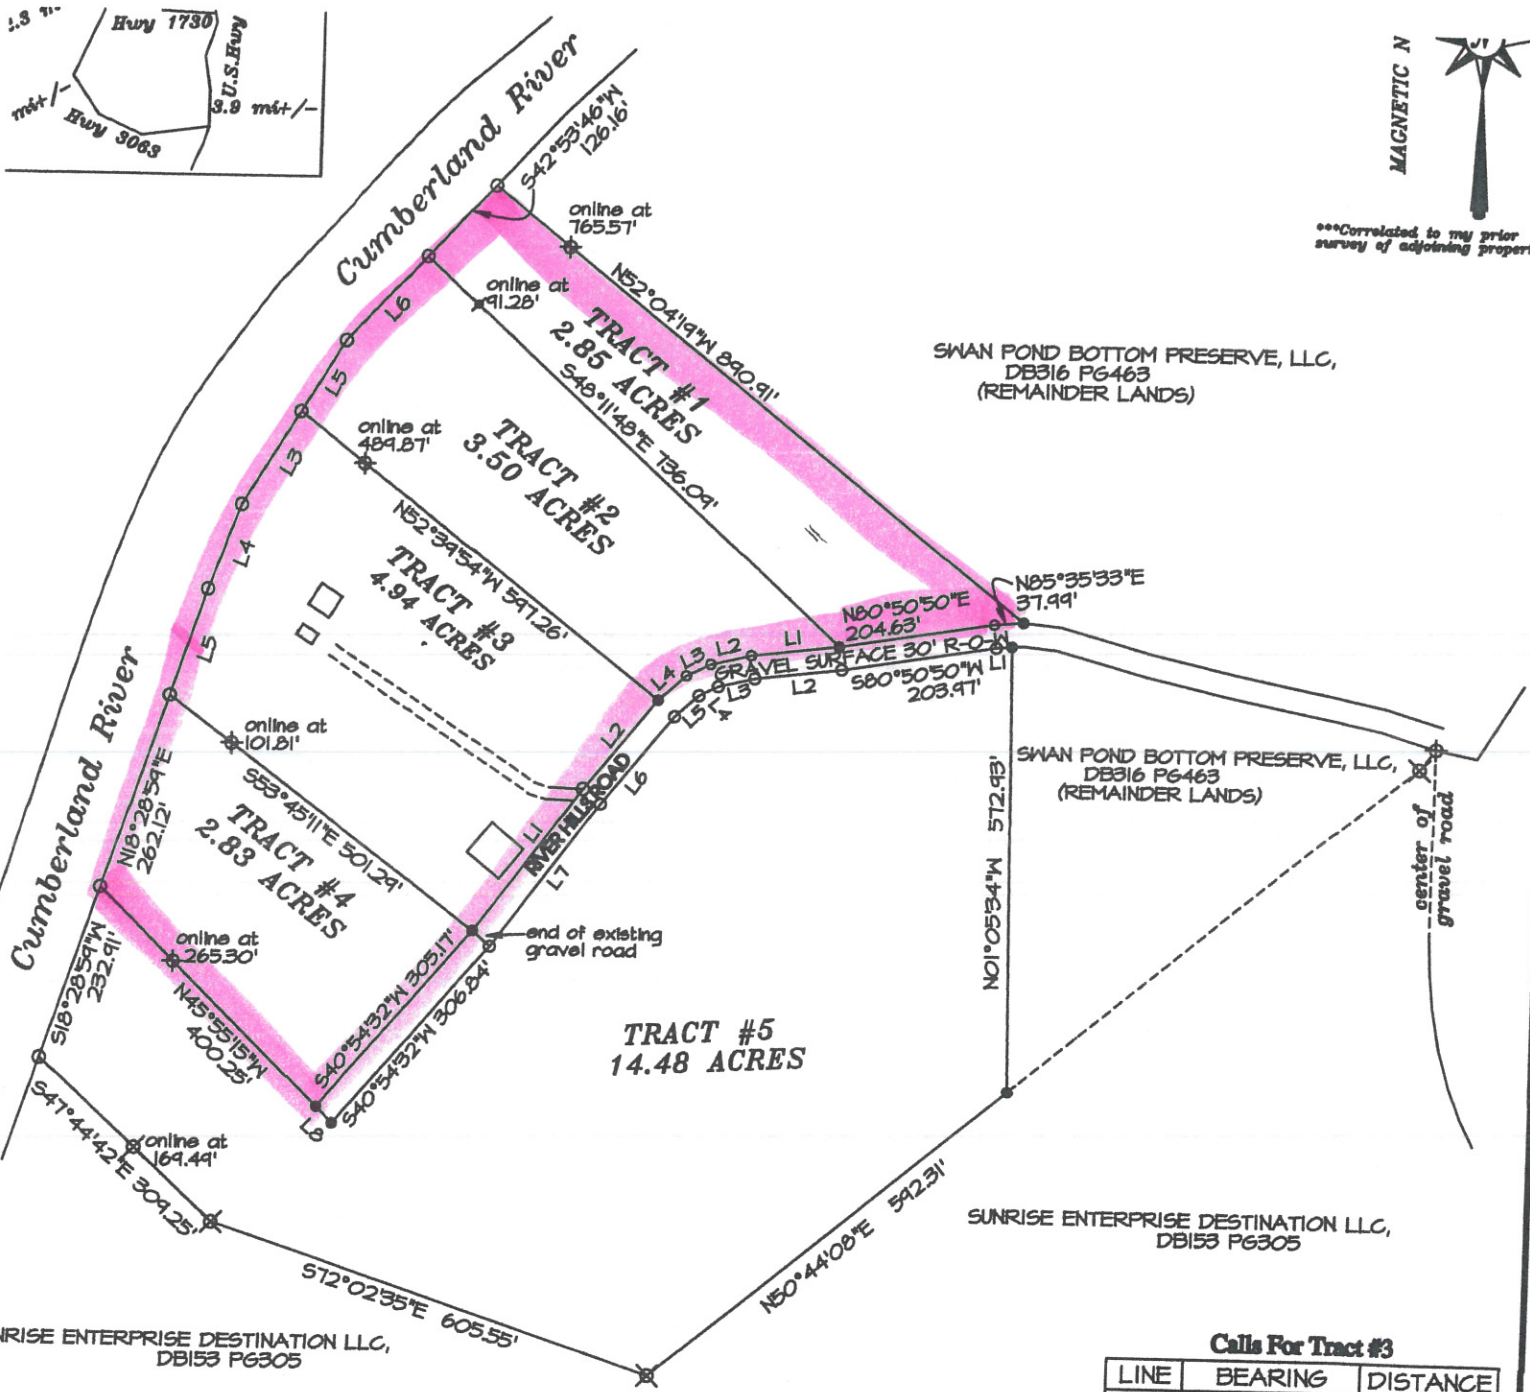

Legend

- 1/2"X18" IRON PIN SET WITH PLASTIC CAP STAMPED STATION KY P.L.S. # 2605 TN R.L.S. # 1345
- ⊕ 3/8" REBAR FOUND (Barnes PLS#2671)
- ⊗ 1/2" REBAR (W I #2832)
- MEANDER POINT
- ✕ FENCE
- P.O.B. POINT OF BEGINNING
- DEED LINE PLOT ONLY NOT SURVEYED

Calls For Tract #2

LINE	BEARING	DISTANCE
L1	S83°02'31"W	115.27'
L2	S76°31'51"W	53.47'
L3	S63°33'37"W	34.64'
L4	S48°00'59"W	47.92'
L5	N31°41'11"E	108.38'
L6	N42°53'46"E	150.30'

Calls For Tract #3

LINE	BEARING	DISTANCE
L1	N36°40'12"E	231.35'
L2	N39°04'07"E	149.66'
L3	S31°41'11"W	141.72'
L4	S20°44'30"W	117.41'
L5	S18°28'59"W	144.66'

Calls For Tract #5

LINE	BEARING	DISTANCE
L1	S85°35'33"W	20.33'
L2	S83°02'31"W	114.14'
L3	S76°31'51"W	48.36'
L4	S63°33'37"W	27.13'
L5	S48°00'59"W	41.48'
L6	S39°04'07"W	147.32'
L7	S36°41'02"W	232.31'
L8	N45°55'15"W	30.05'