


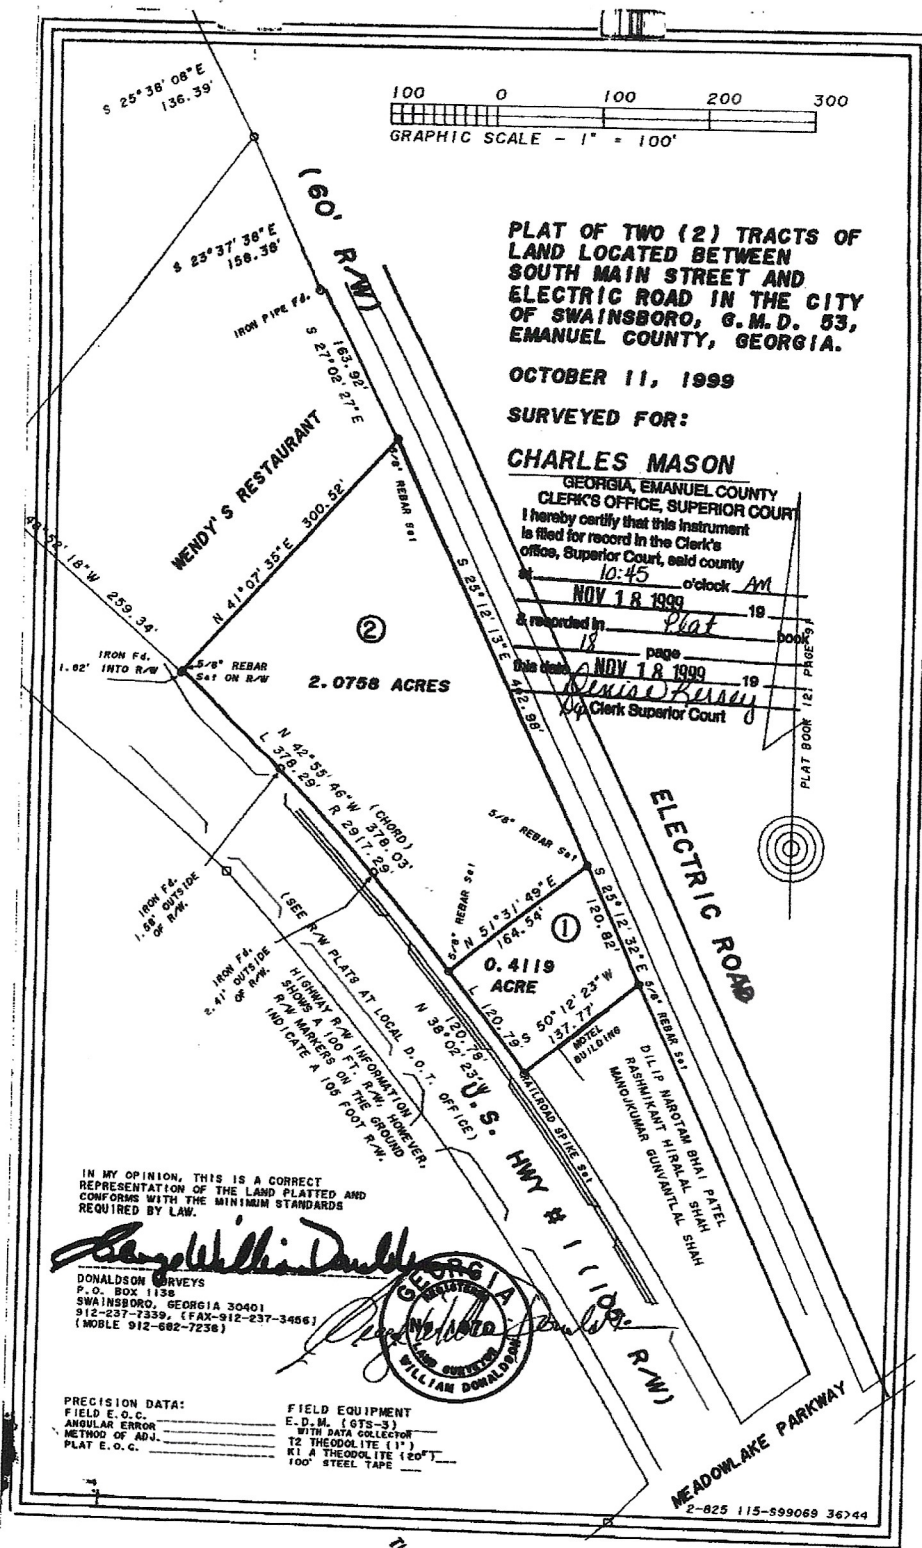

PLAT OF TWO (2) TRACTS OF
LAND LOCATED BETWEEN
SOUTH MAIN STREET AND
ELECTRIC ROAD IN THE CITY
OF SWAINSBORO, G.M.D. 53,
EMANUEL COUNTY, GEORGIA.

OCTOBER 11, 1999

SURVEYED FOR:

CHARLES MASON

GEORGIA, EMANUEL COUNTY
CLERK'S OFFICE, SUPERIOR COURT
I hereby certify that this instrument
is filed for record in the Clerk's
office, Superior Court, said county
at 10:45 o'clock AM
NOV 18 1999
as recorded in Plat 19
page 18
this day NOV 18 1999
Dennis B. Blevins
Clerk Superior Court

IN MY OPINION, THIS IS A CORRECT
REPRESENTATION OF THE LAND PLATTED AND
CONFORMS WITH THE MINIMUM STANDARDS
REQUIRED BY LAW.

Donaldson Surveys
DONALDSON SURVEYS
P.O. BOX 1139
SWAINSBORO, GEORGIA 30401
912-237-7359, (FAX-912-237-3466)
(MOBILE 912-682-7258)



PRECISION DATA: FIELD E.O.C. _____ FIELD EQUIPMENT E.D.M. (STS-3) _____
ANGULAR ERROR _____ WITH DATA COLLECTOR _____
METHOD OF ADJ. _____ 12 THEODOLITE (1") _____
PLAT E.O.C. _____ K1 A THEODOLITE (20") _____
100' STEEL TAPE _____

THIS IS DAY OF NOV. 1999
RECORDED
Jas. Davis
CLERK

2-825 115-599069 36744