


Before to and authorized before me
22 day of November 1955
County of Lexington, C. & G.
at the instrument with certificate be required

STATE OF CAROLINA
COUNTY OF DAVIDSON
Filed for registration on the 23
day of Dec 1955 at 2:22
o'clock P.M. and duly recorded
in Book No. 9
Page 25
Virginia M. White, Reg. of Deeds

ARBOR ACRES

an actual survey, made by me, and that it is accurate
to the best of my knowledge and ability
W.B. Swicegood
(SEAL)

of Clerk in Book No. 2
Page 125
Virginia M. White, Reg. of Deeds

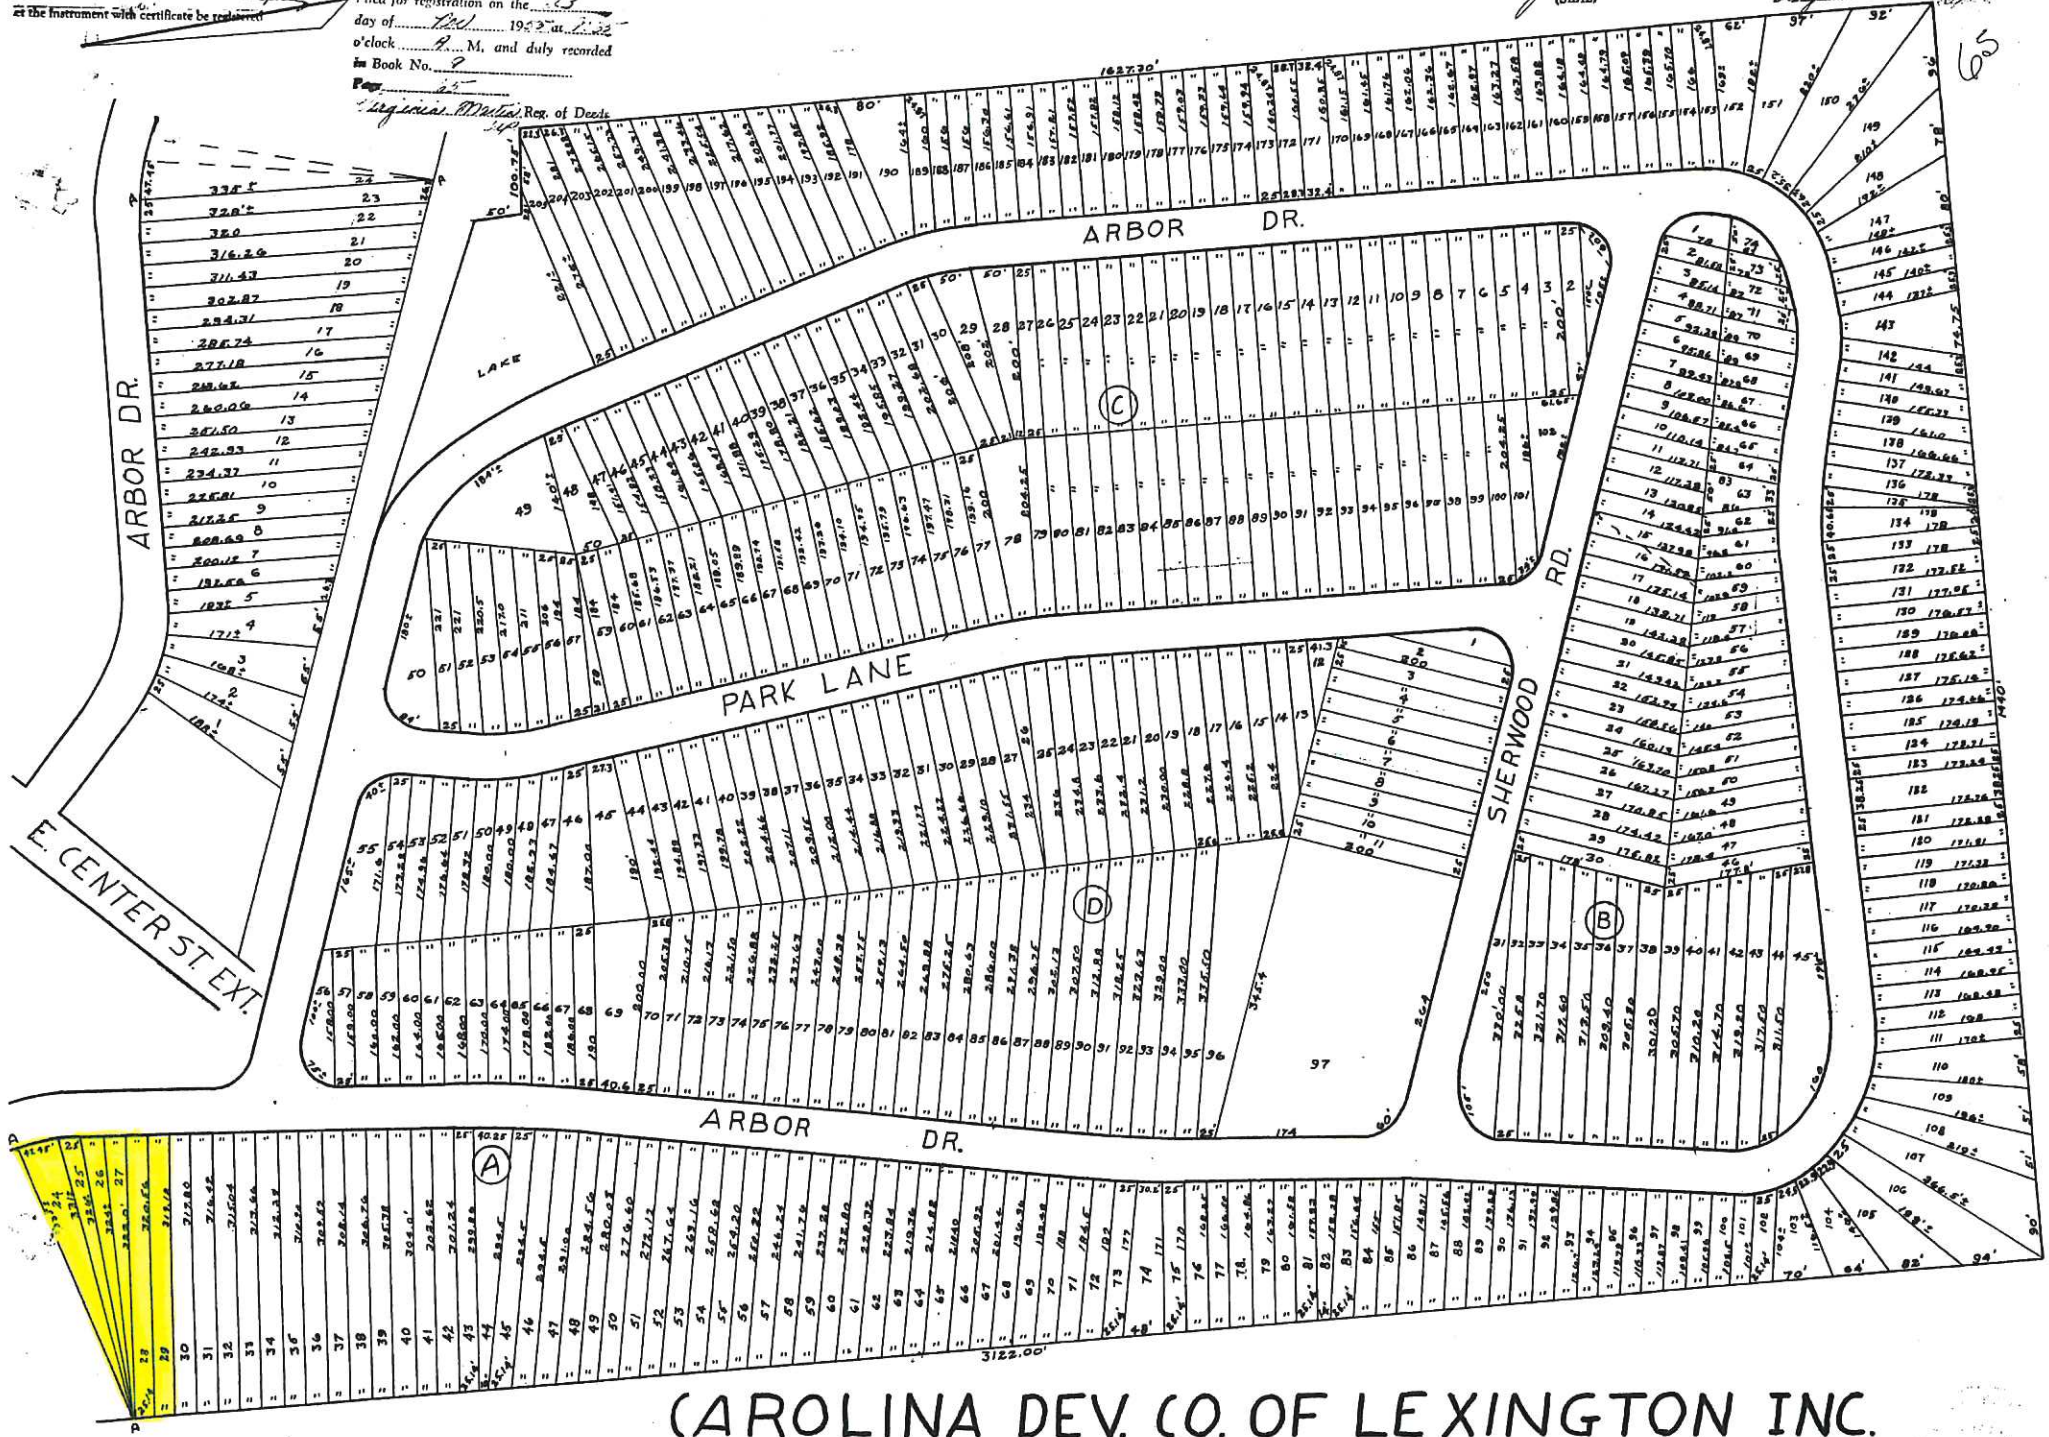

CAROLINA DEV. CO. OF LEXINGTON INC.

JAMES B. SWICEGOOD-MANLEY H. BYERLY-JOHN B. CRAVEN
NOV 1955
SCALE 1" = 100'