

NOTE REGARDING RESTRICTIONS, THE DECLARATION OF EASEMENTS, COVENANTS, CONDITIONS AND RESTRICTIONS FOR THE PLAT OF CRESCENT RIDGE IS RECORDED IN D.B. 111, AT PG'S 216-217

UTILITY EASEMENTS FOR INSTALLATION AND MAINTENANCE OF UTILITIES AND DRAINAGE FACILITIES ARE RESERVED 15 FEET IN WIDTH OVER ALL SIDE LOT LINES AND LOT LINES ALONG ANY ROAD IN THE DEVELOPMENT.


LEGEND

- These standard symbols will be found in the drawing.
- GOVERNMENT MONUMENT (STEEL PIN)
- GOVERNMENT MONUMENT (BRASS CAP)
- REBAR & CAP (JAMES A. WEST)
- 30" MARKED BECH
- PK. NAIL
- REBAR & CAP FOUND (2349)
- SET STONE

FILED
 NOV 14 2003
 CLINTON COUNTY
 JIM ELMORE
 County Clerk

PLAT OF CRESCENT RIDGE


BILL BEN GROCE
 D.B. 74, PG. 19

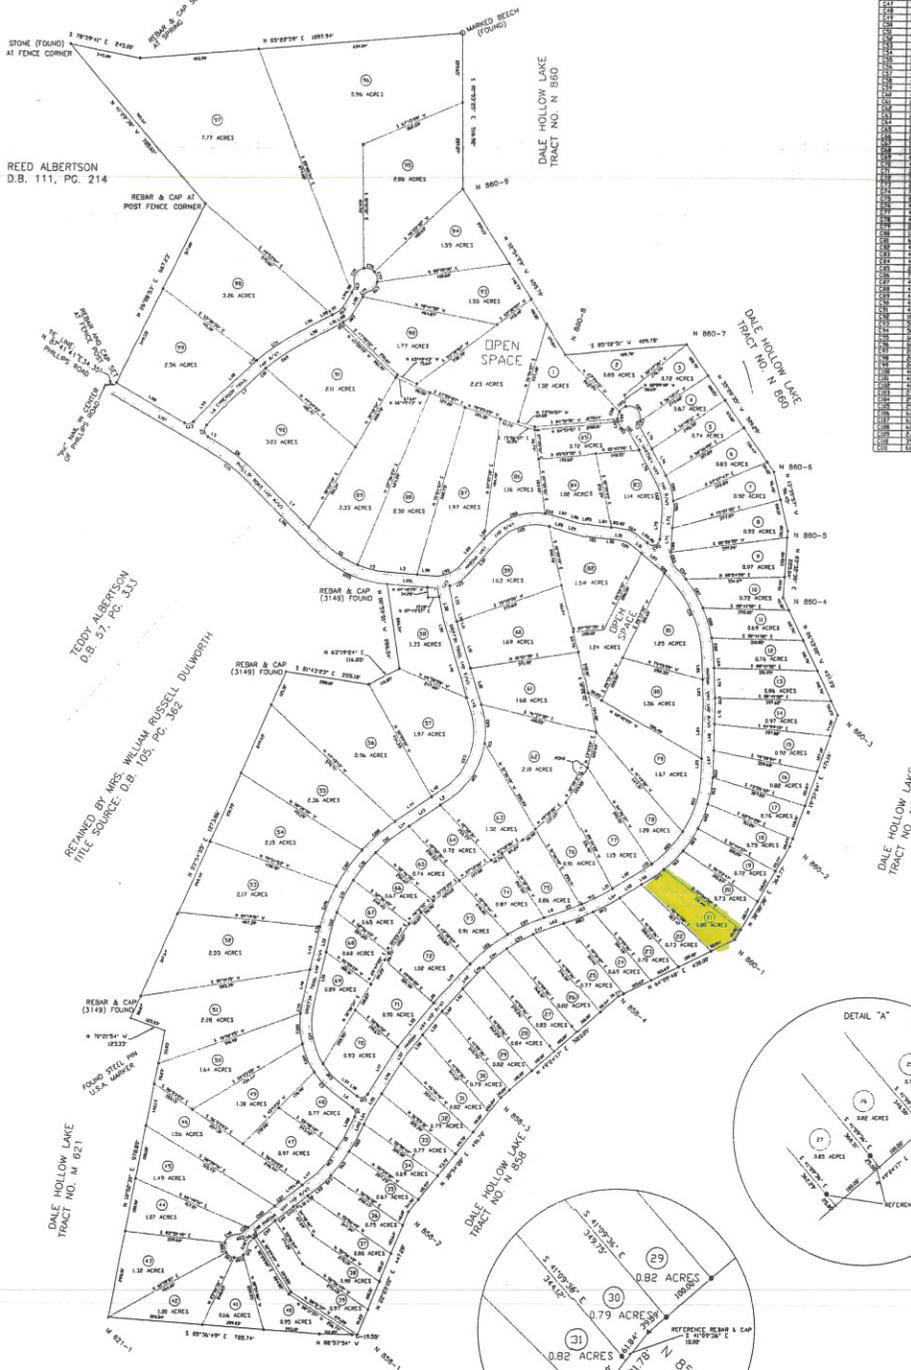

L#	C	BEARING	DISTANCE
L1	S	26°17'40" W	27.11
L2	S	53°37'42" E	29.06
L3	N	85°34'12" W	29.66
L4	N	45°27'36" W	333.34
L5	N	60°18'37" E	26.68
L6	N	44°00'30" E	99.91
L7	N	47°30'06" E	144.28
L8	N	71°22'08" E	33.72
L9	N	35°31'33" E	38.03
L10	N	17°16'17" W	124.86
L11	N	16°30'36" W	38.75
L12	N	17°16'17" W	127.17
L13	N	20°31'23" E	104.47
L14	N	15°31'23" E	25.76
L15	S	18°36'49" W	59.75
L16	S	18°36'49" W	182.43
L17	S	32°29'17" W	180.19
L18	N	53°30'36" W	55.84
L19	S	17°04'21" E	25.17
L20	S	39°48'11" W	33.17
L21	N	56°43'17" E	33.01
L22	N	80°43'21" E	174.13
L23	N	80°43'21" E	35.33
L24	N	30°45'34" E	185.98
L25	N	30°28'49" W	74.86
L26	S	30°10'29" E	82.17
L27	S	72°58'41" E	62.84
L28	S	77°47'58" E	89.44
L29	S	30°28'49" W	28.91
L30	S	31°00'23" W	41.76
L31	N	16°45'46" W	17.26
L32	N	17°42'08" E	102.86
L33	N	42°04'56" E	139.88
L34	S	39°45'13" W	188.85
L35	S	64°53'33" W	128.77
L36	N	52°48'13" W	12.87
L37	S	17°47'40" E	81.32
L38	S	15°20'26" E	54.23
L39	S	17°16'17" E	216.22
L40	S	80°34'12" E	26.33
L41	N	52°51'23" E	46.78
L42	N	17°16'17" W	49.63
L43	N	30°31'23" E	148.98
L44	S	15°36'49" W	113.48
L45	S	18°36'49" W	52.74
L46	S	32°29'17" W	52.58
L47	S	52°46'07" W	35.27
L48	N	42°32'11" E	88.68
L49	N	53°45'07" E	35.92
L50	N	30°34'59" E	18.67
L51	N	31°15'49" E	67.34
L52	N	26°07'40" E	42.55
L53	N	30°29'37" E	76.31
L54	N	30°29'37" E	121.89
L55	N	30°29'37" E	38.95
L56	N	39°48'11" E	81.79
L57	N	39°48'11" E	101.65
L58	N	39°48'11" E	32.99
L59	N	43°00'33" E	76.30
L60	S	43°00'33" E	62.74
L61	S	71°22'08" E	64.42
L62	N	50°43'21" E	48.36
L63	N	50°43'21" E	87.37
L64	N	50°43'21" E	31.47
L65	N	09°43'54" E	63.20
L66	N	09°43'54" E	88.87
L67	N	09°43'54" E	37.95
L68	N	09°43'54" E	109.51
L69	N	09°43'54" E	70.33
L70	N	09°43'54" E	17.84
L71	N	03°56'32" E	30.85
L72	N	03°56'32" E	79.91
L73	N	03°56'32" E	100.51
L74	N	03°56'32" E	79.91
L75	N	29°04'07" W	81.37
L76	N	29°04'07" W	100.51
L77	S	29°04'07" E	63.65
L78	S	29°04'07" E	118.84
L79	S	03°56'32" W	95.78
L80	N	30°13'29" W	5.85
L81	N	35°08'36" W	48.58
L82	N	89°55'23" E	87.48
L83	N	84°25'22" E	16.72
L84	N	84°25'22" E	88.71
L85	N	77°18'31" W	53.86
L86	N	77°18'31" W	26.14
L87	N	77°49'26" W	68.60
L88	S	42°03'09" W	24.58
L89	S	42°03'09" W	132.88
L90	N	82°34'12" E	58.68
L91	S	62°24'59" W	38.20
L92	S	62°24'59" W	106.81
L93	S	82°37'48" W	13.84
L94	S	82°37'48" W	41.37
L95	S	62°24'59" W	28.37
L96	S	62°24'59" W	105.91
L97	S	62°24'59" W	10.00
L98	S	47°00'04" W	143.60
L99	S	44°00'30" W	124.26
L100	N	60°19'59" E	66.81
L101	N	60°19'59" E	47.71
L102	N	60°19'59" E	18.49
L103	N	26°49'48" E	89.67
L104	S	11°47'40" E	26.29
L105	S	85°34'18" E	126.70
L106	S	45°27'36" E	333.34
L107	S	60°19'59" E	387.82
L108	N	26°07'40" E	17.22

TRACT NO.	ACRES	OWNER	DATE	REMARKS
860-1	1.00	DALE HOLLOW LAKE TRACT NO. N 860		
860-2	1.00	DALE HOLLOW LAKE TRACT NO. N 860		
FILED
 NOV 14 2003
 RECORDS OF CLINTON COUNTY
 JIM ELMORE
 County Clerk

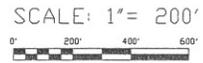

STATE OF KENTUCKY
 JAMES A. WEST
 LICENSED SURVEYOR
 11/14/03

SURVEYORS CERTIFICATE
 I HEREBY CERTIFY THAT THE SURVEY DEPICTED BY THIS PLAT REPRESENTS A TRUE AND CORRECT REPRESENTATION OF THE PROPERTY SURVEYED AND THAT THE SURVEY WAS DONE BY PERSONS UNDER MY DIRECT SUPERVISION BY THE METHOD OF RANDOM TRAVERSE WITH SIDE SHOTS. THE UNADJUSTED PRECISION RATIO OF THE TRAVERSE WAS 1:14,002 AND WAS NOT ADJUSTED. THE SURVEY WAS SHOWN TO BE A CLASS "A" SURVEY AND THE ACCURACY AND PRECISION OF SAID SURVEY MEETS ALL THE SPECIFICATIONS OF THIS CLASS.
 JAMES A. WEST
 P.L.S. 2006
 08/18/03

SURVEY FOR:
 MCKEOUGH LAND COMPANY, INC.
 208 FRANKLIN STREET
 GRAND HAVEN, MI. 49417

WAYNE ENGINEERING ASSOCIATES INC.
 90 90-PASS A ST. 92 JUNCTION
 P. O. BOX 308
 MONTELLA, KENTUCKY 40363
 PHONE (502) 348-2377 FAX (502) 348-3218
 SURVEYED BY J.A. WEST
 APPROVED BY J.A. WEST, P.L.S. 2006
 SCALE DATE DRAWN BY
 1" = 200' 07/07/03 JIM WEST 143.58 AC. MCK