


LEGEND

- FOUND IRON PIN
- ⊙ SET 3/4" X 24" I.R. - 1.5 LB. \ FT.
- ⊕ 1" IRON ROD W/ ALUM. CAP

— PROPERTY LINE
 — OHP — OVERHEAD POWER LINES
 (0.00) RECORDED AS

GRAPHIC SCALE

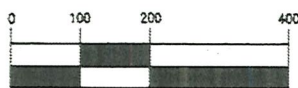

(IN FEET)

1 inch = 200 ft

CLIFFWOOD DRIVE

14' FOOT WIDE EASEMENT FOR INGRESS AND EGRESS
 SOUTH FOURTEEN FEET OF THE NORTHERLY
 THIRTY FEET AS DESCRIBED IN VOLUME 607
 PAGE 408, PART OF FUTURE TOWN ROAD AS
 SHOWN IN CSM #194.
 PRIVATE ROADWAY


THE SOUTHWEST CORNER
 OF FARM LOT 20

255033

LOCATED IN PART OF FARM LOT 20 OF THE
 PRIVATE LAND CLAIMS, TOWN OF PRARIE DU
 CHIEN, CRAWFORD COUNTY, WISCONSIN.

NOTE: BEARINGS ARE REFERENCED TO THE EAST
 LINE OF THE CSM NO. 194 VOLUME 1,
 PAGE 261 WHICH IS ASSUMED TO BEAR
 N 05°39'00" E

UNPLATTED LAND
 ROBIN AHRENS

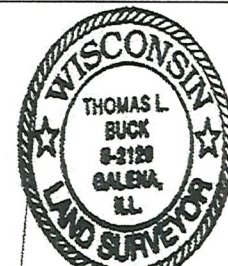

Thomas L. Buck
 8/12/97

CERTIFIED SURVEY MAP 06.763
 TRUE NORTH LAND SURVEYING
 1605 NORTH MERIDIAN ROAD GALENA, ILLINOIS

UNPLATTED LAND

LINE TABLE

LINE	DIRECTION	DISTANCE	(DIRECTION)	(DISTANCE)
L 1	S 89°57'55" W	200.29'	N 89°04'30" W	199.33'
L 2	S 86°07'17" W	108.02'	S 86°17'39" W	107.68'
L 3	N 85°26'56" W	115.90'	N 85°24'01" W	115.10'
L 4	N 70°51'14" W	72.71'	N 71°07'29" W	71.26'
L 5	N 67°22'52" W	77.46'	N 67°17'31" W	77.79'
L 6	N 62°41'56" W	40.90'	N 62°42'12" W	40.85'

SOUTH LINE OF FARM LOT 20

THE SOUTHEAST CORNER
 OF FARM LOT 20

Filed: Dec. 19, 1980 at 2:11 P.M.

CERTIFIED SURVEY

A SURVEY OF A PARCEL OF LAND LOCATED IN FARM LOT 20 OF THE PRIVATE LAND CLAIMS AT PRAIRIE DU CHIEN, CRAWFORD COUNTY, WISCONSIN.

Survey for: Bill Adamany
Prairie du Chien, Wisconsin


Map No. 194

Surveyed by: Kenneth A. Kerst, Jr.
Soldiers Grove, Wisconsin

Doc. No. 201303

Vol. 6-65M Page 260

I certify that I have complied with the provisions set forth in the Crawford County Certified Survey Ordinance.

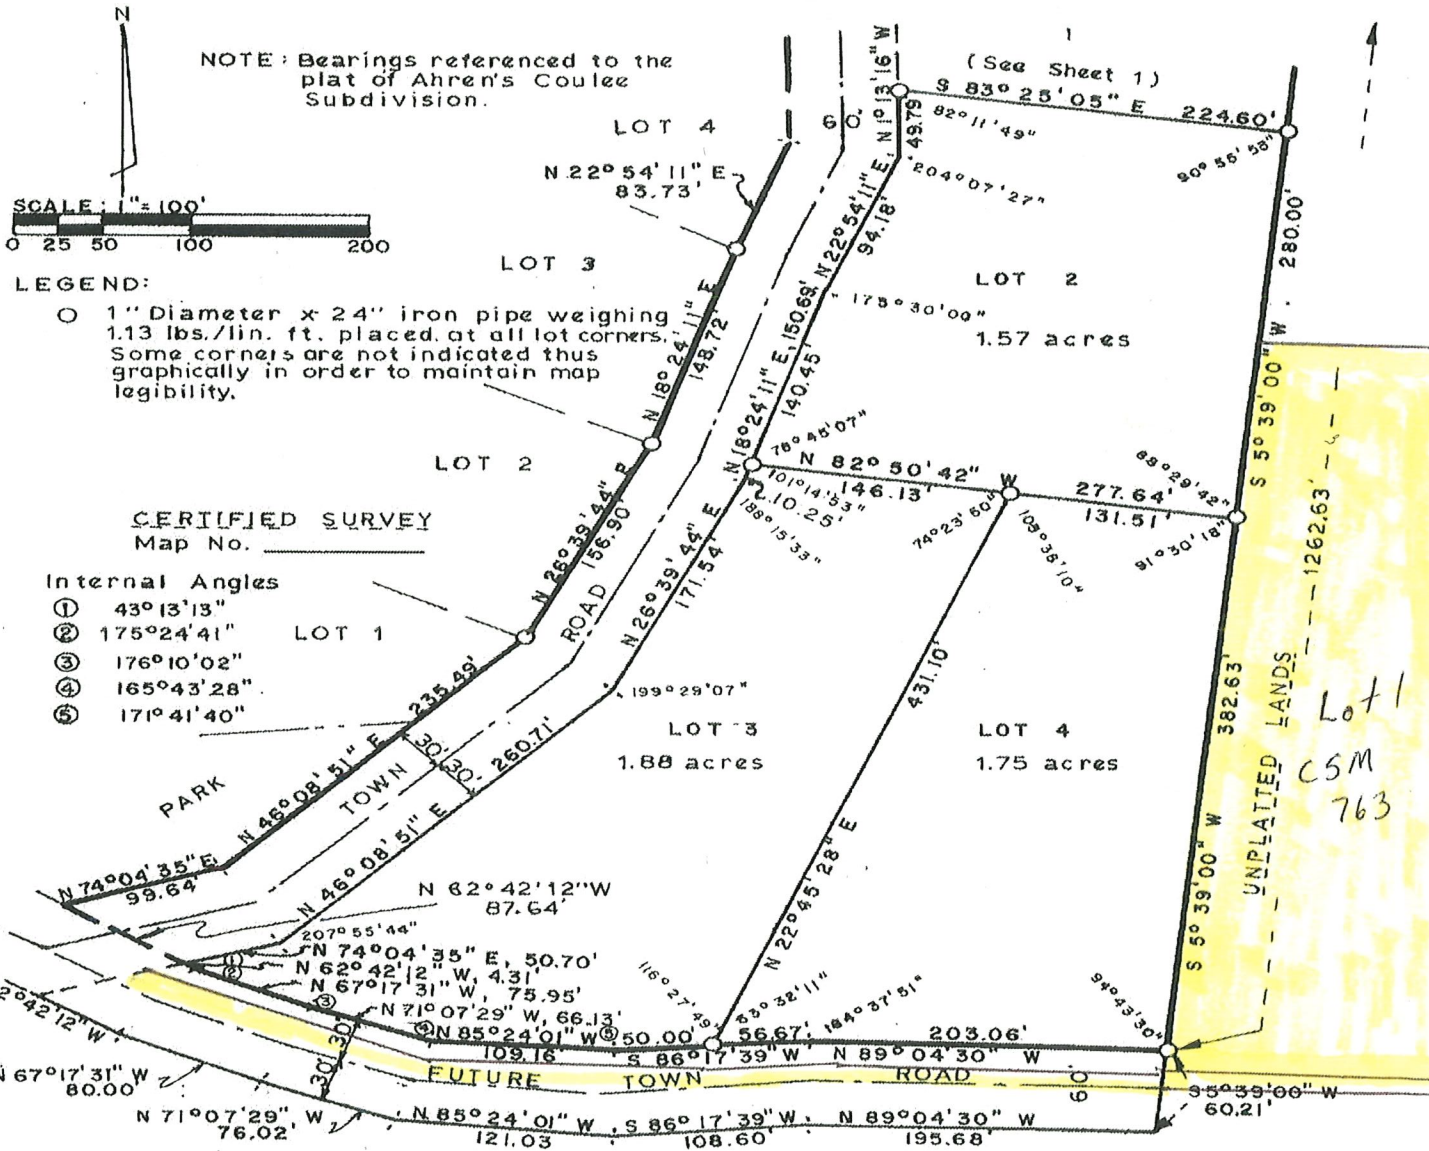

Dated this 28 day of
October, 1980

Kenneth A. Kerst, Jr.
Kenneth A. Kerst, Jr.
Registered Land Surveyor S-1385

