


CASTLE LAKES UNIT I

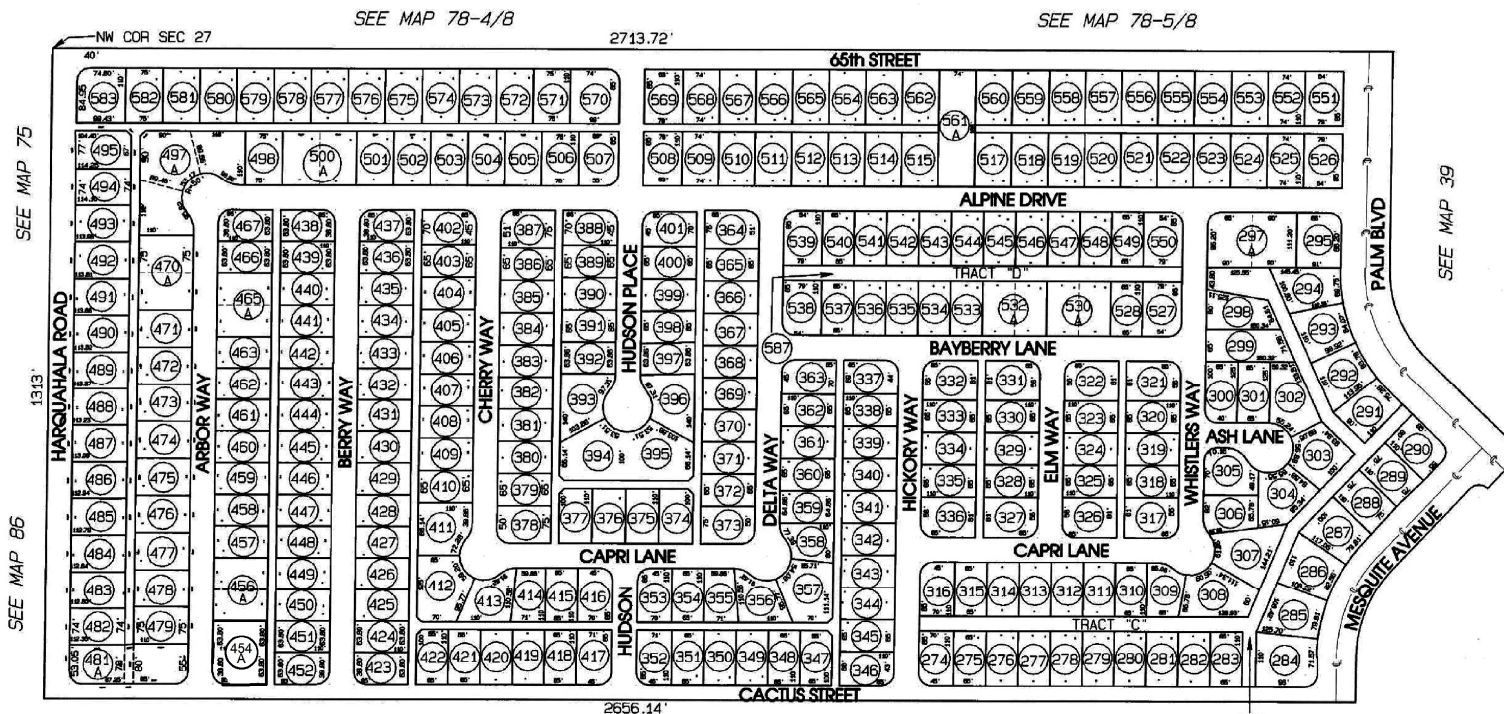

NOTE: LOT NUMBERS
ARE THE SAME AS
PARCEL NUMBERS

SEE MAP 77-2/2

SEE PLAT FOR
--PARCEL DIMENSIONS,
--CURVE DATA,
--ALLEY CHAMFER DETAILS,
--UTILITY EASEMENTS

CURVE DATA			
NO.	R.	L.	T
1	25.00	39.27	25.00
2	25.00	39.32	25.00
3	25.00	39.22	24.95

BOOK	MAP	PG.
304	77	1/2
TWINS.	RANGE	SEC.
5 N	13 W	27
SECTION DETAIL:		
PT N2 N2		
AREA CODE:	REVISION	
3001	6/27/19	
↑ -N- ↓ REDUCTIONS NOT TO SCALE SCALE 1" = 250' FILE NAME: 304-77-1 SMI		
LA PAZ COUNTY ASSESSOR		
ASSESSOR PARCEL MAP FOR INFORMATION ONLY NO LIABILITY ASSUMED		