



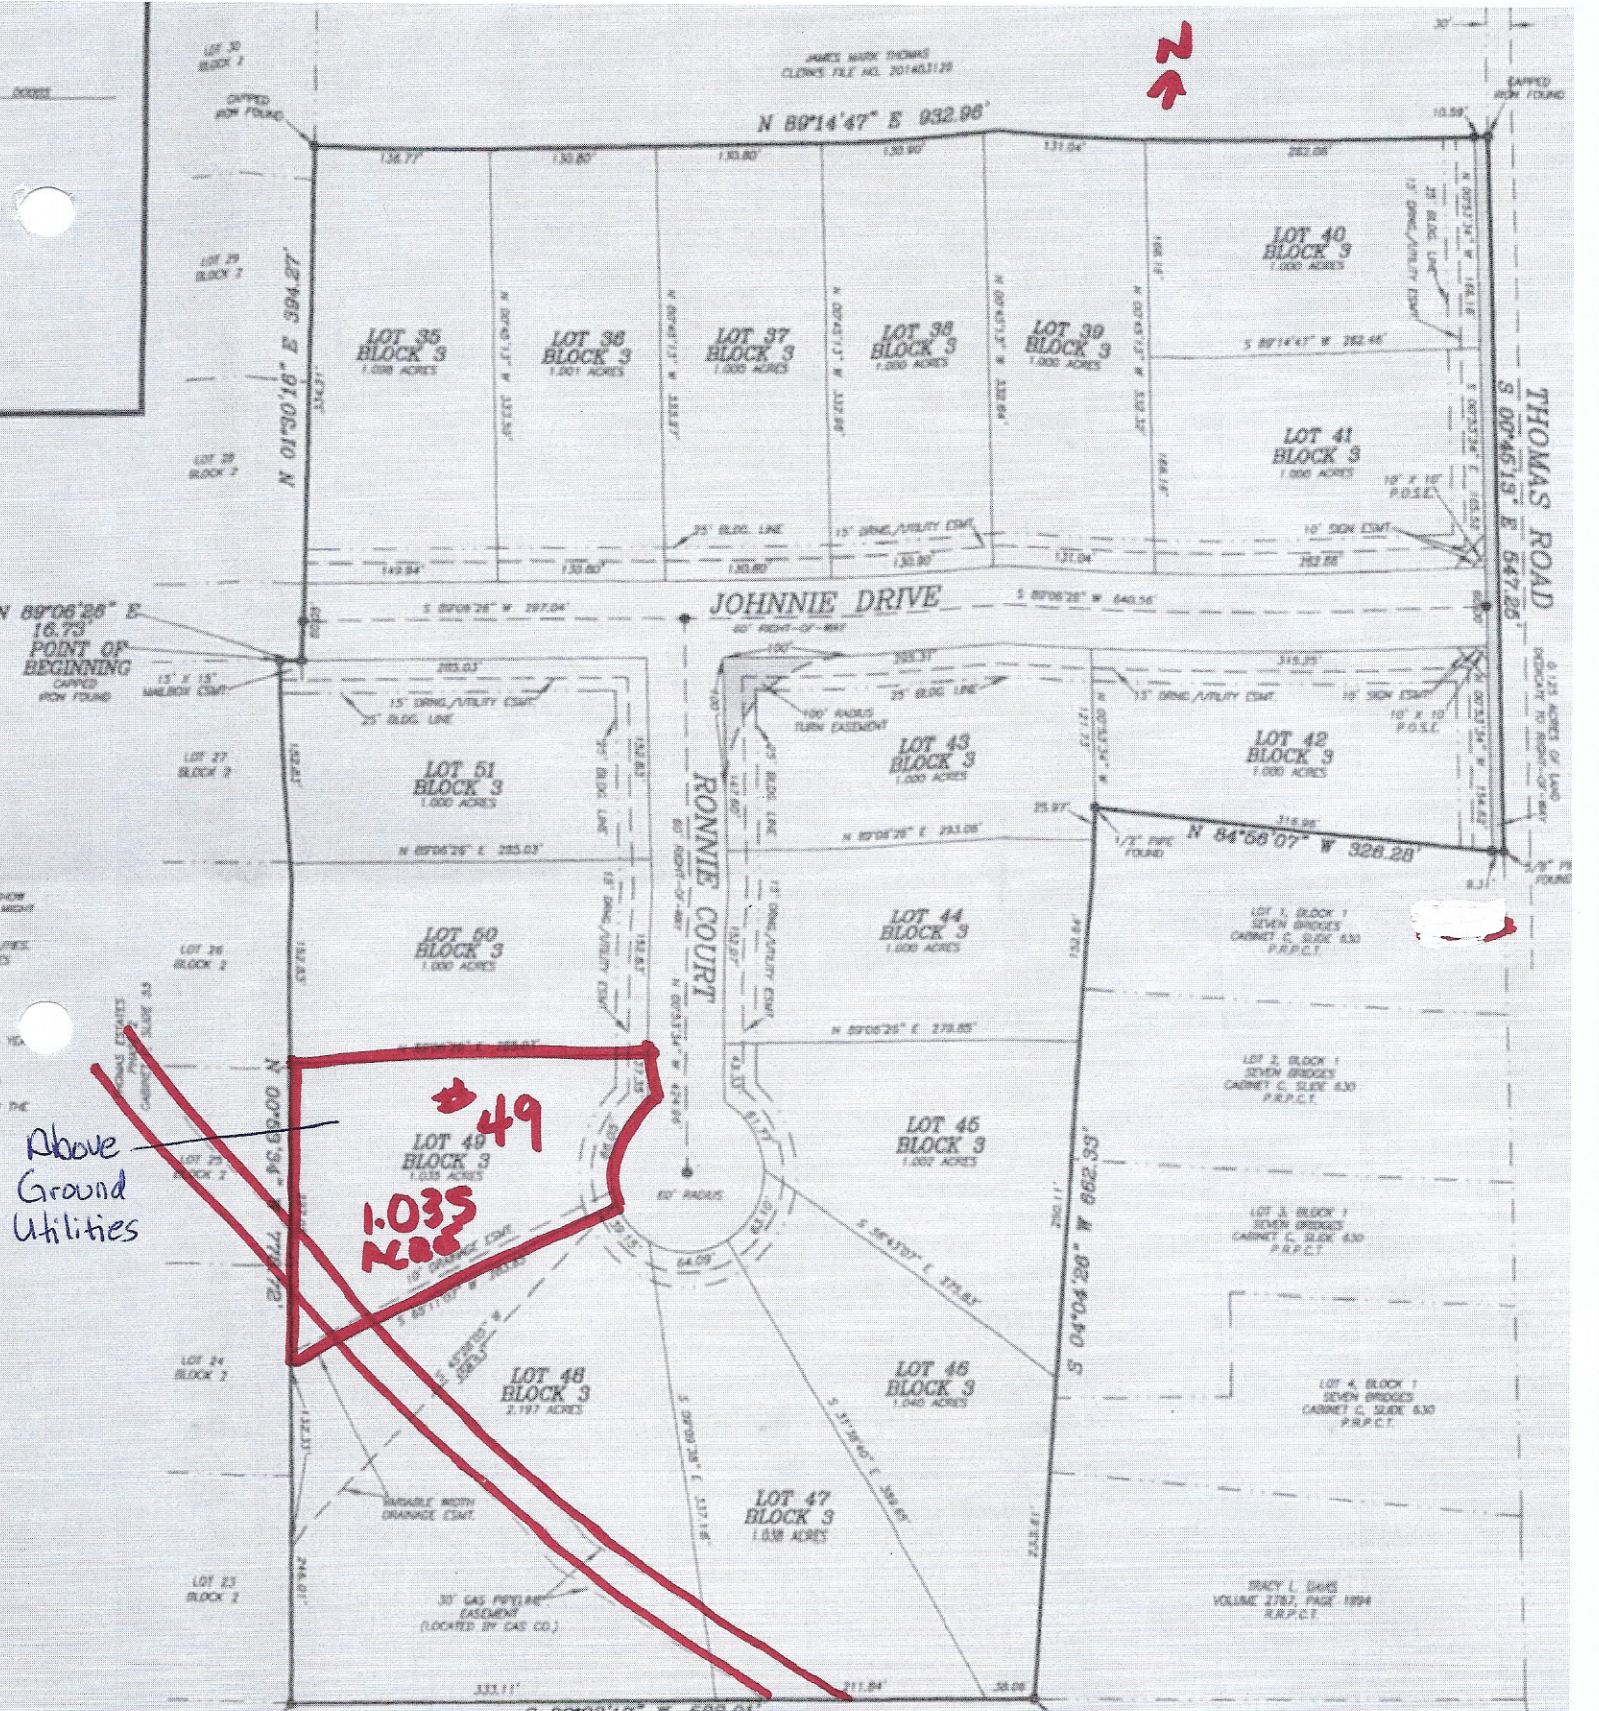

Above Ground Utilities

Gas Pipe Line

OWNER/DEVELOPER
DEVELOPMENT GROUP, LLC
906 WEST BILL B RD.
AZLE, TX 76020
817-521-1123

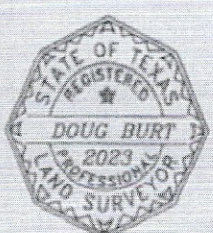

THE PLAT HEREON WAS PREPARED FROM AN ACTUAL
ON THE GROUND SURVEY OF THE LEGALLY DESCRIBED
PROPERTY DURING THE YEAR 2022.
Doug Burt
DOUG BURT
REGISTERED PROFESSIONAL LAND SURVEYOR
TEXAS REGISTRATION NO. 2023
MAY 05, 2025

FILED AND RECORDED

OFFICIAL PUBLIC RECORDS

Lila Deekle

202308870
01/11/2023 05:41 AM
Fee: 75.00
Lila Deekle, County Clerk
Parker County, TX
PLAT