



CARROLL LAND SURVEYING
 495 EAST MAIN STREET, SUITE 1
 HOHENWALD, TN 38462
 PHONE: (931)796-1654
 FAX: (931)796-1651
 EMAIL: csurvey@bellsouth.net

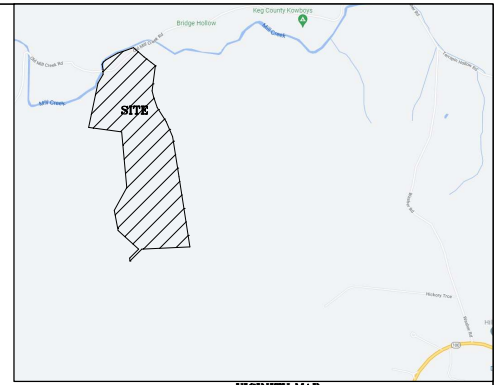

VICINITY MAP
(NOT TO SCALE)

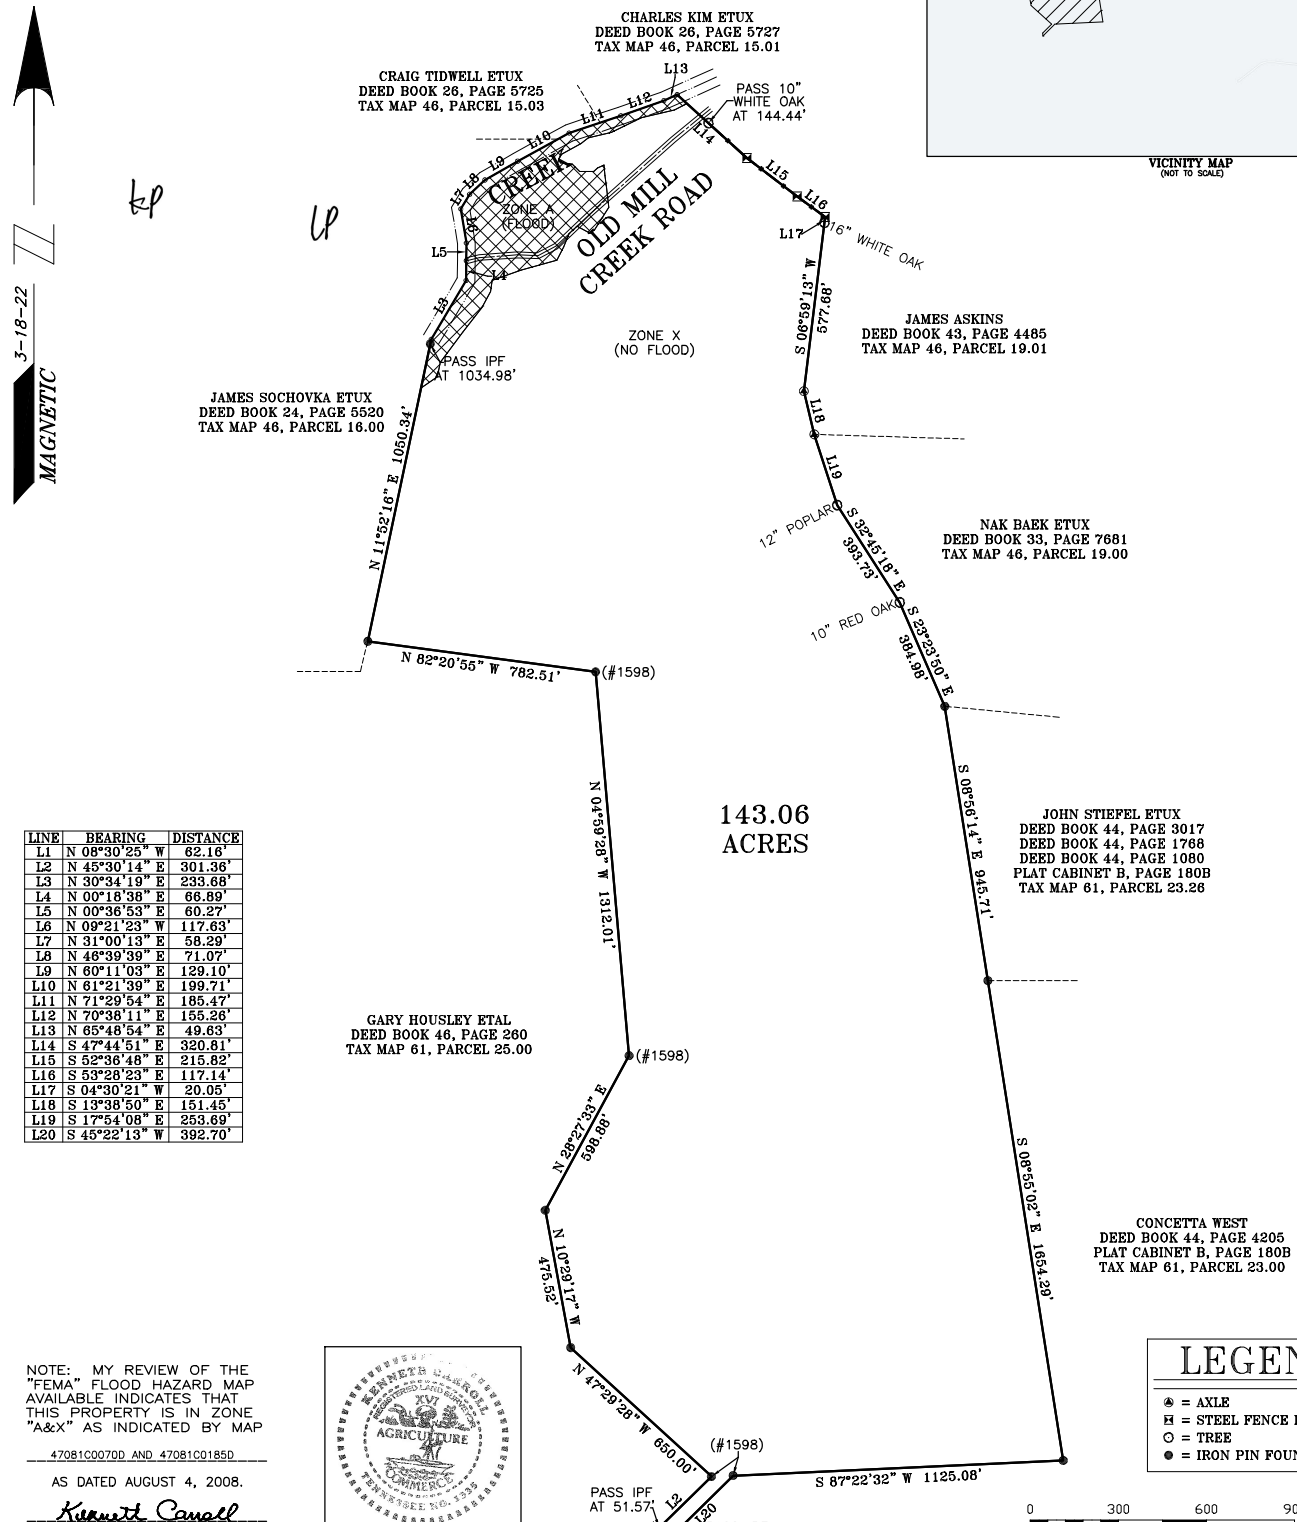

SURVEY FOR		
JAMES PENDERGRASS ETUX		
SCALE: 1" = 300'	APPROVED BY:	DRAWN BY: <i>BRITANY R.</i>
DATE: 3-18-22	<i>KENNETH CARROLL</i>	REVISED: / /
5TH CIVIL DISTRICT - HICKMAN COUNTY, TN		
REF: DEED BOOK 78, PAGES 172&256 TAX MAP 46, PARCEL 18.00 DEED BOOK 9, PAGE 7388 TAX MAP 61, PARCEL 23.15		JOB NAME: PENJ322 (JC)