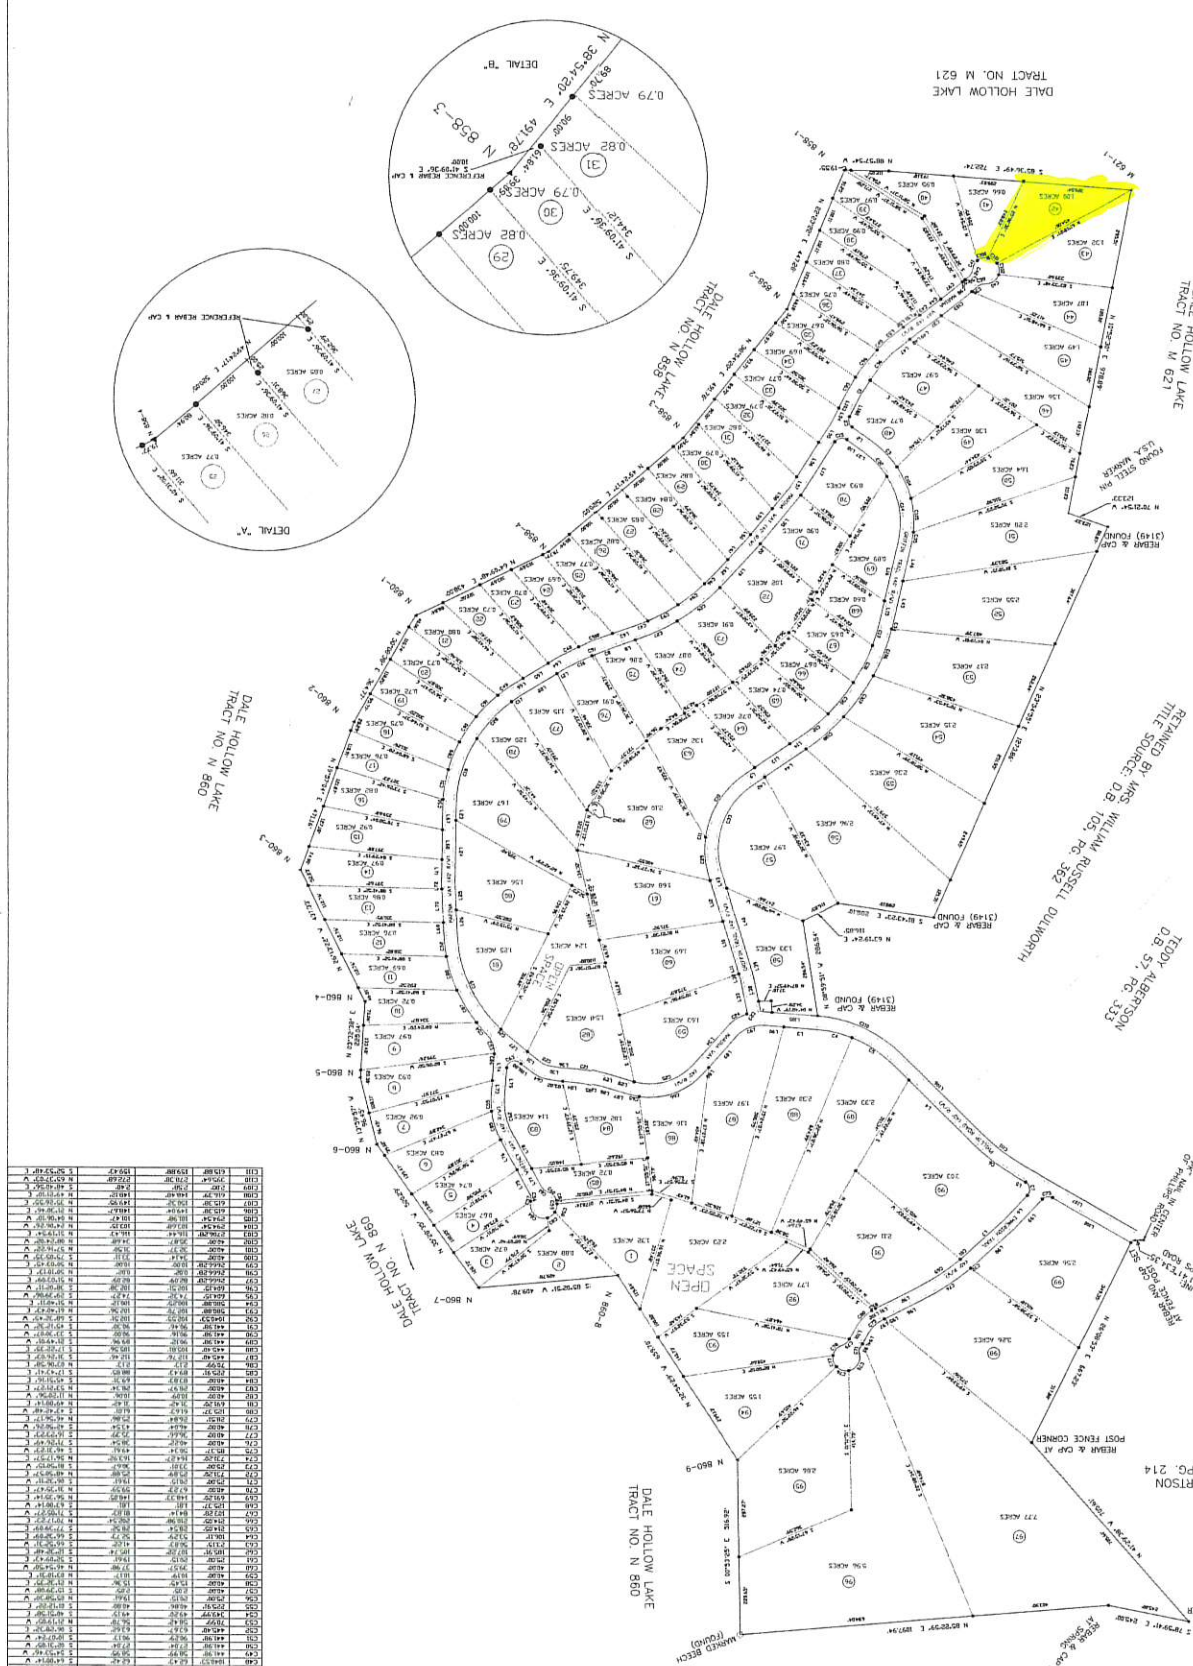


SCALE: 1" = 200'

A horizontal graphic scale bar with alternating black and white segments. It is marked with the numbers 0, 200, 400, and 600, representing feet.[illegible]

STATE OF KENTUCKY
JAMES A. WEST
2006
LICENSED
PROFESSIONAL
LAND SURVEYOR

[illegible]

PLAT OF CRESCENT RIDGE

These standard symbols will be found in the drawing...

- GOVERNMENT MOUNTAIN (STEEL FIN)
- ▲ GOVERNMENT MOUNTAIN (BRASS CAP)
- REBAR & CAP (JAMES A. WEST)
- 30" MARBLE DECK
- PG. NO.
- REBAR & CAP FOUND (2019)
- SET STONE

LEGEND

[illegible]

NOTE REGARDING RESTRICTIONS:
THE DECLARATION OF EASEMENTS,
COVENANTS, CONDITIONS AND
RESTRICTIONS FOR THE PLAT OF
CRESBENT PARK, at P.G.S. 26-28
D.B. 27-28, ARE

FILED
AT 3:51 PM
NOV 14 2003
QUINCY COUNTY
JIM ELMORE
County Clerk



MAGNETIC NORTH

VICINITY MAP
NOT TO SCALE