



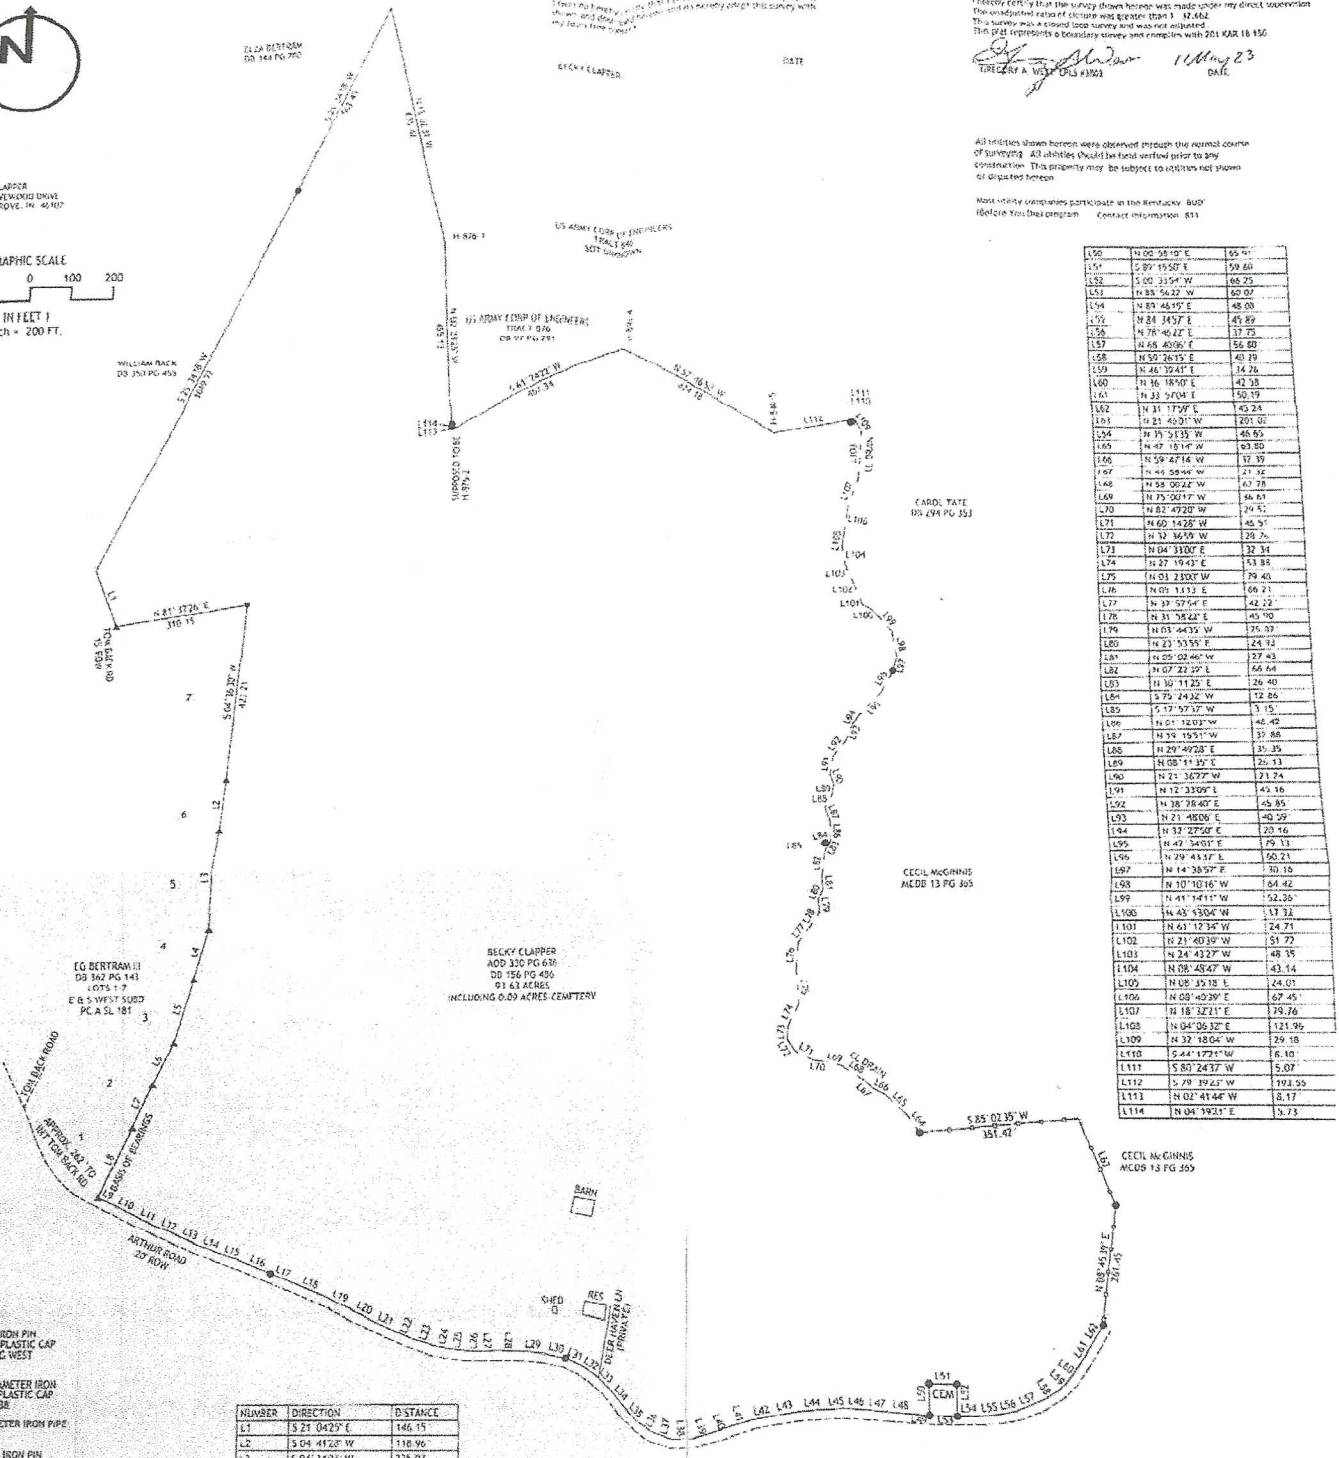

BECKY CLAPPER
614 GROVEVIEW DRIVE
BEECH GROVE, IN 46107

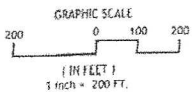

I hereby certify that the survey shown hereon was made under my direct supervision
This survey was a closed loop survey and was not adjusted.
This plat represents a boundary survey made in compliance with 201 KAR 18:150
DATE: 11 May 23




- SET 1/2" DIA. IRON PIN WITH YELLOW PLASTIC CAP STAMPED "GREG WEST L.S. 3102"
- ▲ FOUND 5/8" DIAMETER IRON PIPE WITH YELLOW PLASTIC CAP STAMPED L.S. 3138
- FOUND 1" DIAMETER IRON PIPE NO CAP
- FOUND 5/8" DIA IRON PIN WITH YELLOW PLASTIC CAP STAMPED L.S. 3106
- FOUND PK NAIL WITH METAL WASHER STAMPED L.S. 3138
- FOUND 4" DIA. CONC. CYLINDER WITH BRASS CAP STAMPED USA/05

NUMBER	DIRECTION	DISTANCE
L1	S 21° 04' 25" E	146.15
L2	S 04° 41' 28" W	718.96
L3	S 04° 34' 03" W	235.07
L4	S 15° 38' 18" W	119.63
L5	S 15° 34' 57" W	150.43
L6	S 24° 29' 55" W	102.16
L7	S 24° 29' 14" W	103.52
L8	S 24° 33' 00" W	167.16
L9	S 64° 20' 08" E	34.34
L10	S 03° 16' 40" E	57.70
L11	S 63° 55' 50" E	54.71
L12	S 60° 07' 47" E	50.08
L13	S 09° 43' 57" E	51.05
L14	S 68° 23' 25" E	48.77
L15	S 09° 29' 21" E	92.00
L16	S 66° 56' 11" E	71.40
L17	S 60° 23' 10" E	32.10
L18	S 64° 23' 40" E	78.36
L19	S 64° 38' 22" E	65.15
L20	S 65° 54' 20" E	53.00
L21	S 65° 32' 51" E	50.85
L22	S 67° 59' 17" E	45.40
L23	S 72° 57' 05" E	47.78
L24	S 78° 21' 47" E	33.25
L25	S 82° 57' 35" E	37.82
L26	S 67° 57' 10" E	35.08
L27	N 07° 52' 30" E	12.10
L28	S 89° 04' 50" E	52.63
L29	S 85° 20' 29" E	53.96
L30	S 78° 50' 20" E	48.15
L31	S 67° 13' 15" E	35.91
L32	S 25° 28' 02" E	40.47

L33	S 80° 53' 55" E	41.40
L34	S 44° 27' 44" E	54.76
L35	S 46° 47' 48" E	90.07
L36	S 38° 34' 20" E	76.63
L37	S 72° 57' 21" E	42.09
L38	N 69° 49' 50" E	46.89
L39	N 75° 50' 22" E	44.30
L40	N 71° 29' 11" E	45.49
L41	N 73° 51' 01" E	51.17
L42	N 79° 07' 06" E	44.65
L43	N 80° 11' 26" E	56.50
L44	N 86° 19' 40" E	60.73
L45	N 87° 19' 58" E	44.13
L46	S 87° 05' 35" E	39.69
L47	S 85° 48' 45" E	51.08
L48	S 85° 49' 02" E	10.74
L49	S 03° 39' 41" E	37.64

GREG WEST LAND SURVEYING, INC.
PO BOX 515 1 (606) 307-0436

BOUNDARY RETRACEMENT PLAT
BECKY CLAPPER
PROPERTY AT 29 DEER HAVEN LANE, WAY

DATE: 5-MAY-23
DRAWN BY: GAW