
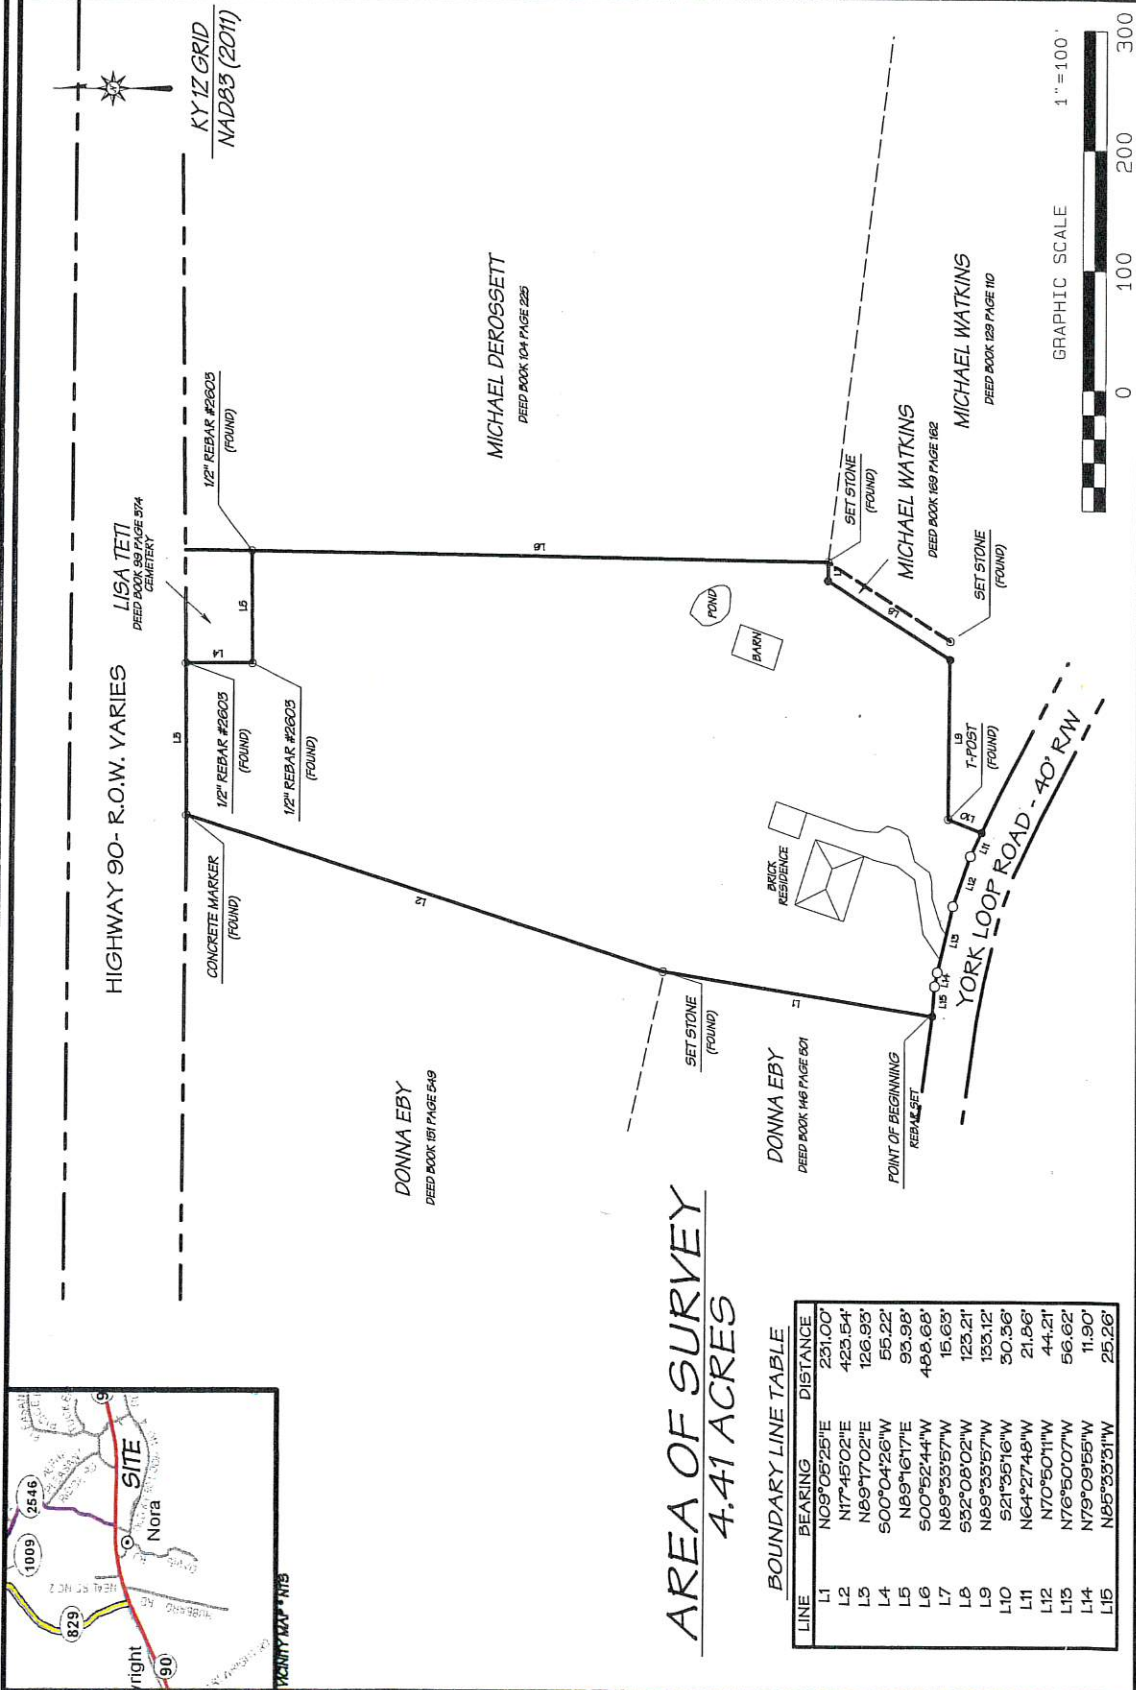


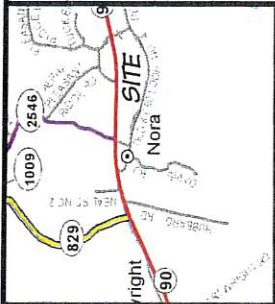

- LEGEND**
- 5/8"x18" REBAR WITH ALUMINUM TIE (TYPICAL & SET THIS SURVEY)
 - EXISTING MONUMENTATION (SIZE & TYPE NOTED ON PLAT)
 - MEANDER POINT
 - 5/8"x18" REBAR WITH ORANGE PLASTIC CAP W/ WITNESS MONUMENT, DEREK BELL PLS 3914
 - CORNER TREE (MARKED WITH 2 SETS OF 3 HACS) UNLESS OTHERWISE NOTED
 - BOUNDARY LINE
 - ADJOINER
 - FENCE LINE
 - OVER-HEAD ELECTRIC
 - RIGHT-OF-WAY
 - STREAM LINE
 - WOODLINE
 - UNIMPROVED ACCESS ROAD

- GENERAL NOTES**
- PURPOSE STATEMENT: CONSOLIDATION SURVEY
 - BEARING BASE: ETC GRID NORTH (NAD83) PLAIN ON BOUNDARY POINTS ON 7.8.2021
 - RECORD TITLE: BOUNDARY SURVEY
 - CLASSIFICATION: A
 - DATE OF FIELD SURVEY: 07-08-2021
 - THIS SURVEY BEING SUBJECT TO ANY SUBSEQUENT SURVEY WITHIN THE CONVEYANCES THAT A SUBSEQUENT TITLE SEARCH MAY DISCLOSE
 - RIGHT OF WAY BASED UPON EXISTING MONUMENTATION
- RTK/GPS NOTE**
- A TOPCON THERYER DUAL FREQUENCY NETWORKS GPS RECEIVER WAS USED TO OBTAIN THE SURVEY DATA SHOWN HEREON. THE DISTANCES SHOWN ARE BASED UPON GRID OBSERVATIONS.
 - REDUNDANT STATIC OBSERVATIONS ON KNOWN POINTS WERE MADE TO OBTAIN THE 95% CONFIDENCE LEVEL
 - STATIONARY SETUP & RANGE ZONE
 - COMBINED SCALE FACTOR
 - COORDINATE SYSTEM: NAD83
 - COORDINATE SYSTEM: NAD83
 - POINT OF BEGINNING: North 2437008.6246 East 030250.3365 EBM


CERTIFICATION

I, WILLIAM DEREK BELL, DO HEREBY CERTIFY THAT THIS SURVEY WAS PERFORMED BY ME AND/OR BY PERSONNEL UNDER MY DIRECT SUPERVISION BY THE FOLLOWING: [Signature]

STATE OF KENTUCKY

WILLIAM DEREK BELL
3914

DATE: 07-08-2021

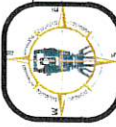

PREPARED BY:

WILLIAM DEREK BELL PLS 3914
420 WOOD STREET ALBANY, KY 42602
270-864-9150 OFFICE
derek@bellandsurveying.com

PREPARED FOR:

JESSE WESTON
400 WOOD STREET ALBANY, KY 42602

RECORD PARCEL INFORMATION

NOKA COMMUNITY OF CLINTON COUNTY ALBANY KY
JESSE WESTON - DEED BOOK 169 PAGE 135
DEED BOOK 169 PAGE 165

PLAT OF BOUNDARY SURVEY

PREPARED FOR

JESSE WESTON
400 WOOD STREET ALBANY, KY 42602