

SURVEY FOR: TERRY BLISS
3554 GUVERNORSVEJ
ASKOV, MN 55704



SURVEY OF: PARTS OF THE NORTHWEST
QUARTER OF THE SOUTHWEST
QUARTER, SECTION 10, TOWNSHIP
46, RANGE 16, CARLTON COUNTY,
MINNESOTA.

STRAIGHTLINE SURVEYING, INC.

P.O. Box 510, 500 Folz Blvd
Moose Lake, MN 55767
E-MAIL: banderson@straightlinesurveying.com

Telephone: (218)-485-4811
Fax: (218)-485-4811

SCALE 1"=200'

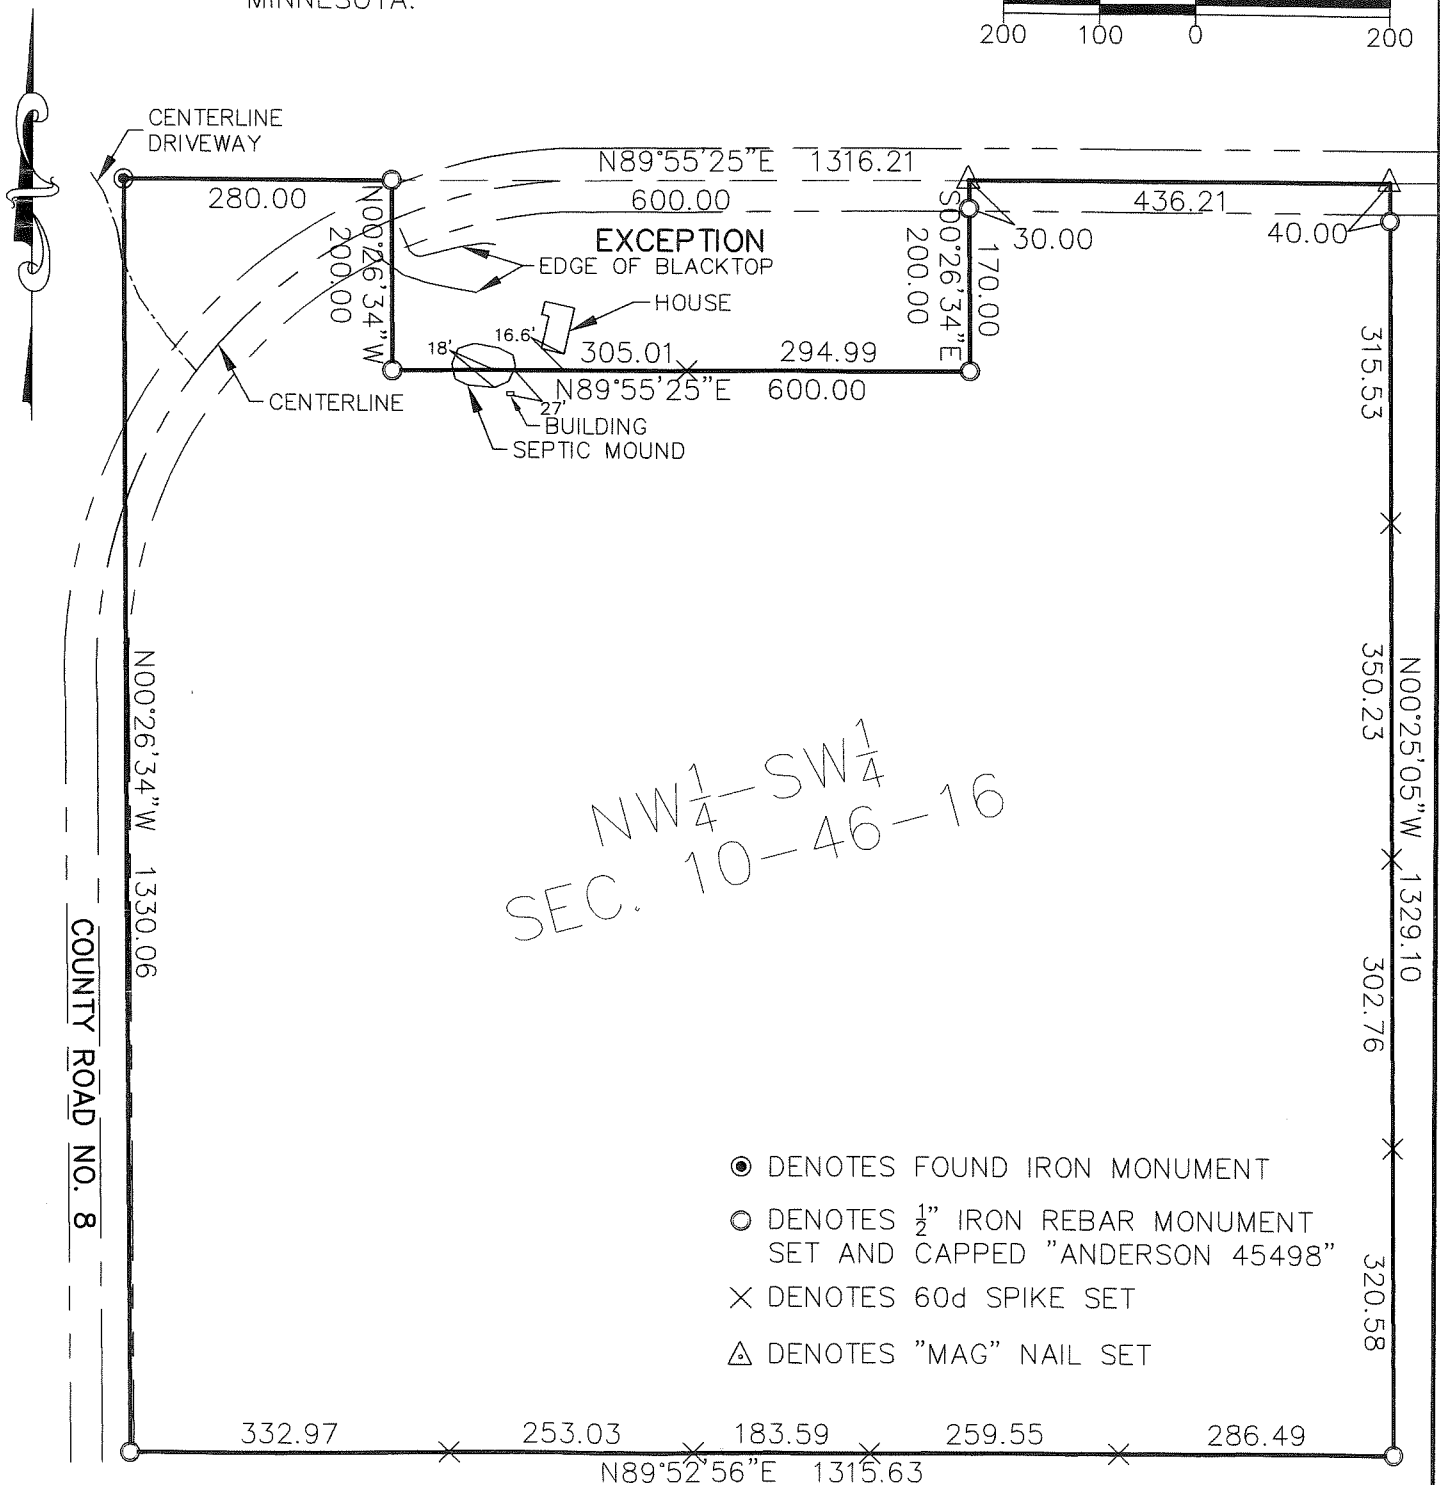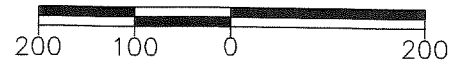

I hereby certify that this survey, plan, or report was prepared by me or under my direct supervision and that I am a duly Licensed Land Surveyor under the laws of the State of Minnesota.

<u>Benjamin H. Anderson</u>	45498	05-03-2022	2022-127	T-46 M P.18
Benjamin H. Anderson	License No.	Date	Job No.	Book No.