


Note: --- 5 Ft. Setback Line

SCALE 1" = 100'

PROPOSED SUBDIVISION FOR
TAYLORCRAFT
WAYNE ENGINEERING ASSOC. INC.
Monticello, Kentucky 42633

SEAL J. A. West 2086
Registered Land Surveyor

Waterview Estates

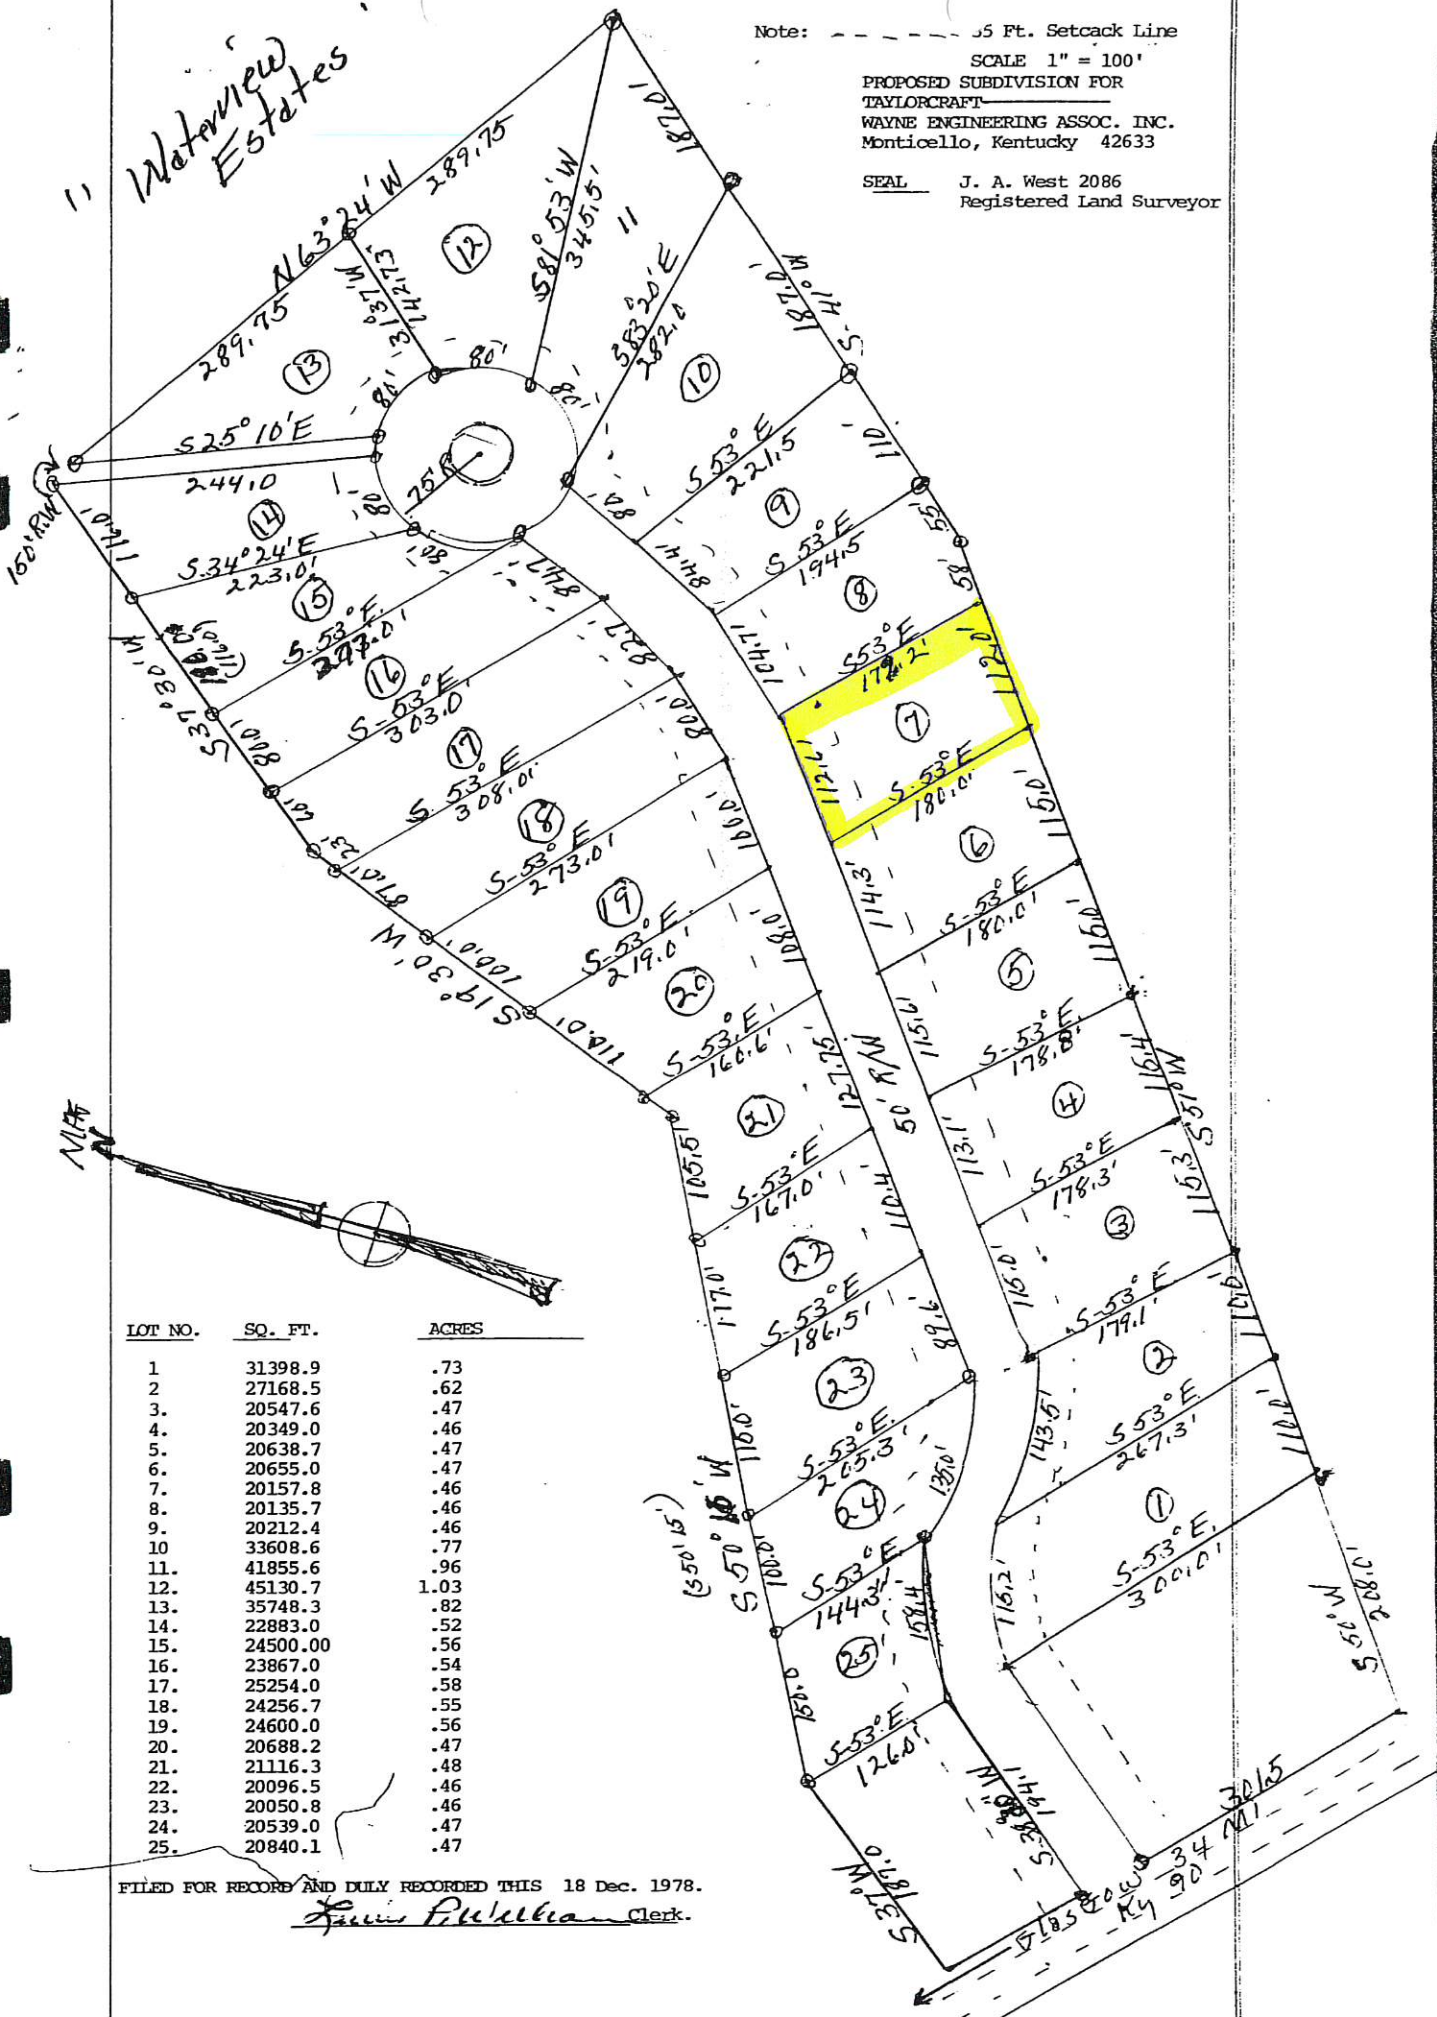

LOT NO.	SQ. FT.	ACRES
1	31398.9	.73
2	27168.5	.62
3	20547.6	.47
4	20349.0	.46
5	20638.7	.47
6	20655.0	.47
7	20157.8	.46
8	20135.7	.46
9	20212.4	.46
10	33608.6	.77
11	41855.6	.96
12	45130.7	1.03
13	35748.3	.82
14	22883.0	.52
15	24500.00	.56
16	23867.0	.54
17	25254.0	.58
18	24256.7	.55
19	24600.0	.56
20	20688.2	.47
21	21116.3	.48
22	20096.5	.46
23	20050.8	.46
24	20539.0	.47
25	20840.1	.47

FILED FOR RECORD AND DULY RECORDED THIS 18 Dec. 1978.

James P. McElhiney Clerk.