
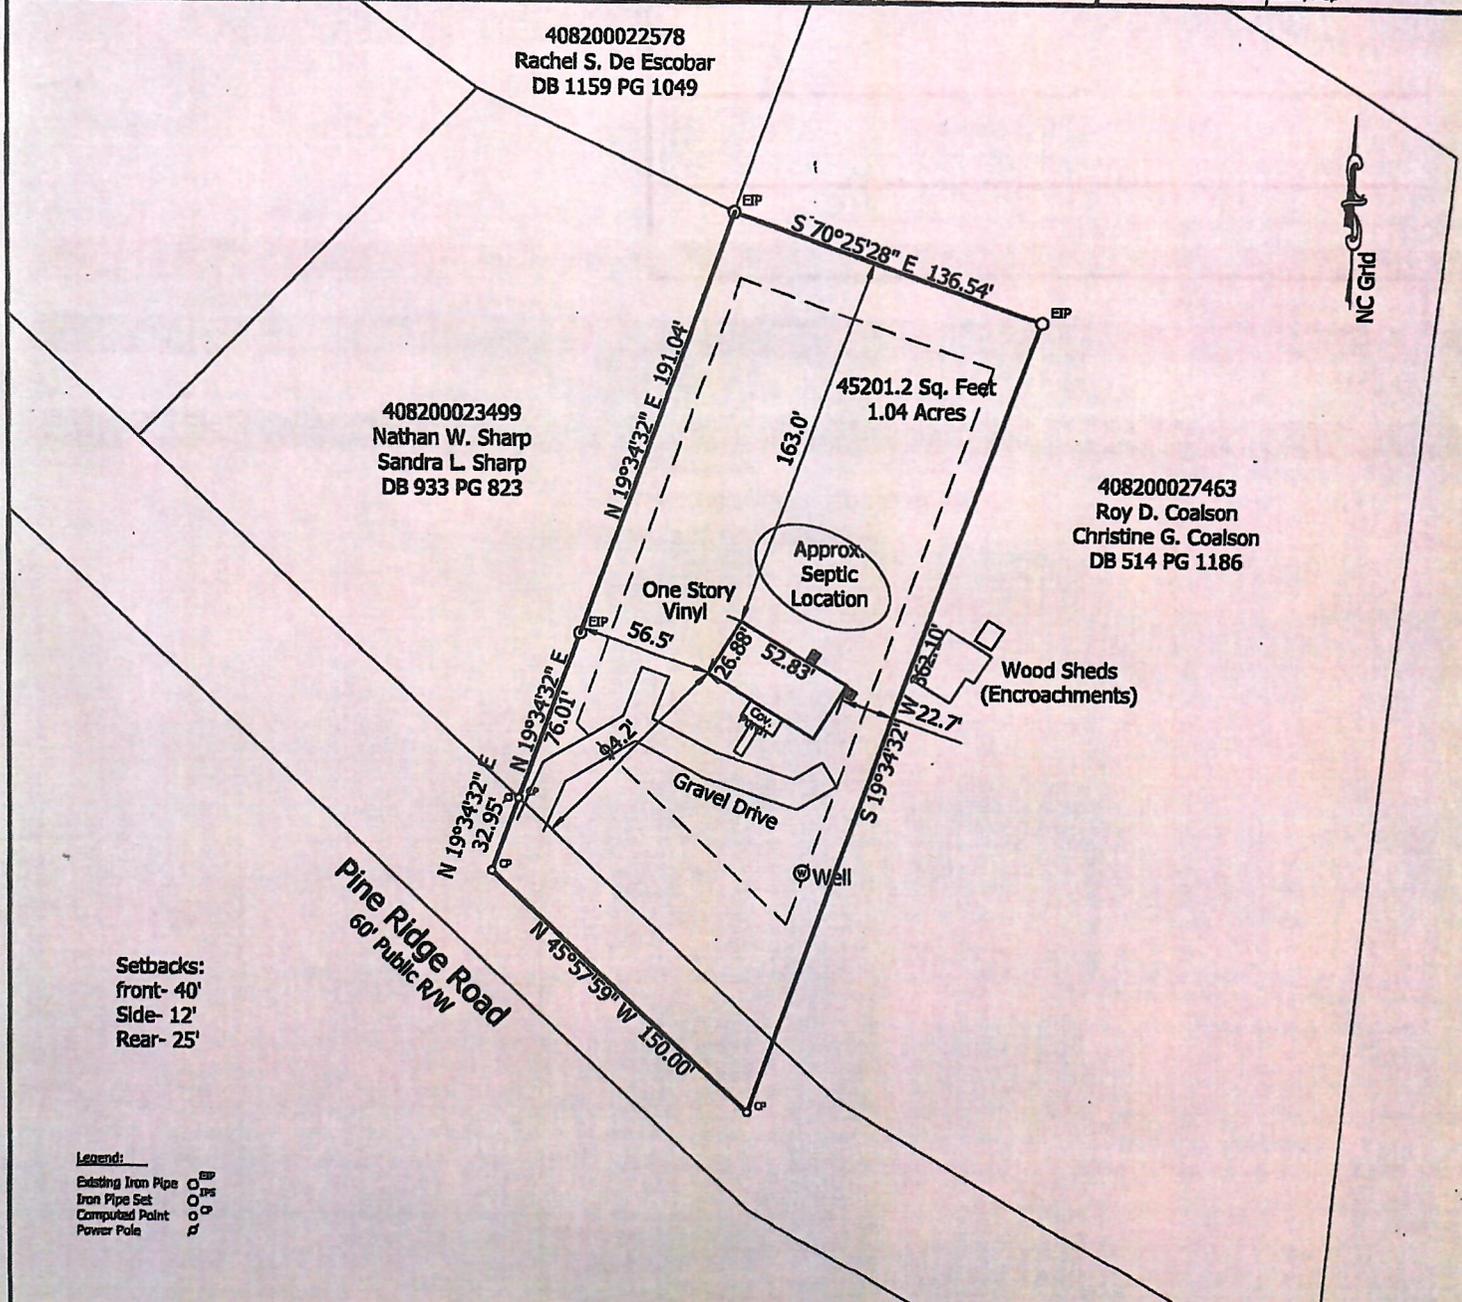
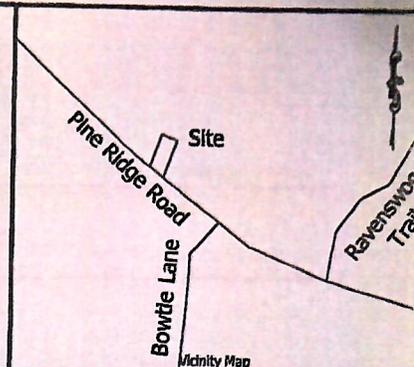


I, Robert K. Russell, PLS, certify that this map was drawn from an actual field survey, and that the area shown was calculated from coordinate geometry, error of closure < 1:10,000. I also certify that this is a survey of an existing parcel of land. Witness my hand and seal this 6th day of September, 2024.

Robert K. Russell, PLS

PIN 408200024373
Deed Book 1901 Page 36

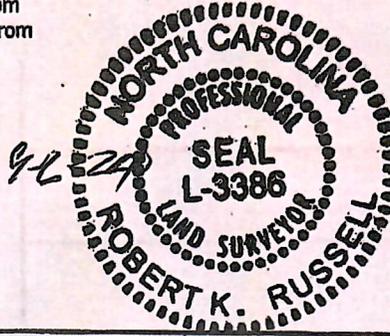

*** This map does not comply with N.C.G.S. 47-30 ***


Associated Surveying & Engineering, P.C.
C-1430

P.O. Box 7576
Greensboro, NC 27417
336-323-8308
associatedsurvey@gmail.com

Survey For
Vanderbilt Mortgage

3398 Pine Ridge Road
Low Gap, NC

Stewarts Creek Township
Surry County

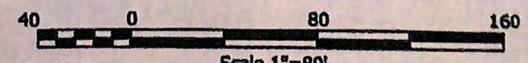

Drawn By: WTR

Job No. 24089