


FILED RECORD
S 7603656 W
362.13'

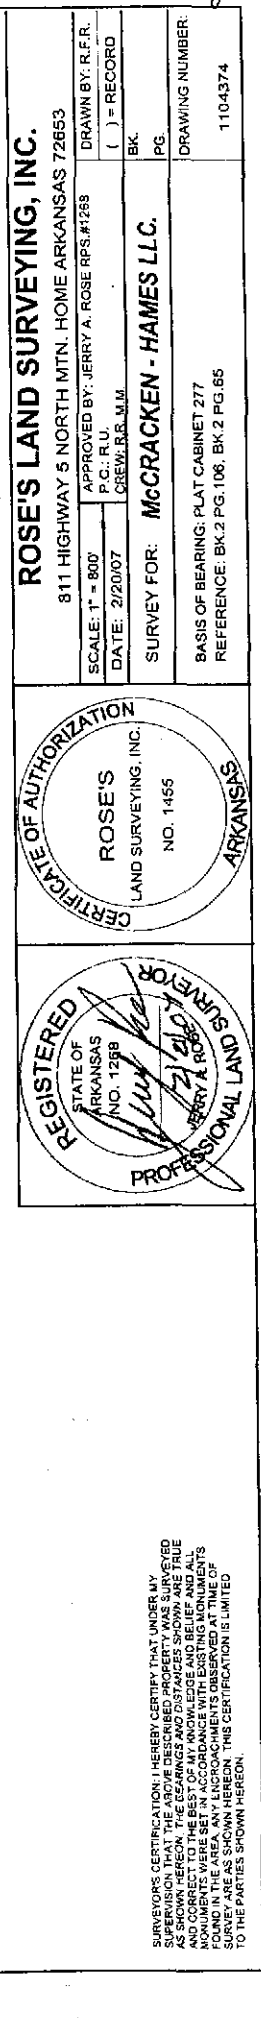

REGISTERED
STATE OF
ARKANSAS
NO. 1268
JERRY A. BERRY
PROFESSIONAL LAND SURVEYOR

SURVIVORS CERTIFICATION: I HEREBY CERTIFY THAT UNDER MY SUPERVISION THAT THE ABOVE DESCRIBED PROPERTY WAS SURVEYED AS SHOWN HEREON. THE BEARINGS AND DISTANCES SHOWN ARE TRUE AND CORRECT TO THE BEST OF MY KNOWLEDGE AND BELIEF AND ALL MONUMENTS WERE SET IN ACCORDANCE WITH EXISTING MONUMENTS FOUND IN THE AREA. ANY ENCROACHMENTS OBSERVED AT TIME OF SURVEY ARE AS SHOWN HEREON. THIS CERTIFICATION IS LIMITED TO THE PARTIES SHOWN HEREON.