


VICINITY MAP

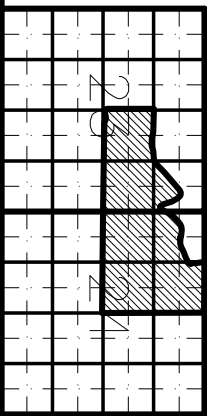


BASIS OF BEARINGS:
GEODETIC BEARINGS FROM GPS. NAD (83) STATE PLANE COORDINATES,
OKLAHOMA SOUTH ZONE
AT SE CORNER SECTION 23: 645171.87 NORTH, 2913985.43 EAST
COMB. SCALE FACTOR = 0.999975757, CONVERGENCE = 1° 47' 37.19053"
ALL DISTANCES ARE "GRID" DISTANCES.

SEE ATTACHED SHEETS FOR LEGAL DESCRIPTION

LINE	BEARING	DISTANCE
L1	N 69°43'39" W	108.01'
L2	S 84°47'58" W	47.24'
L3	S 76°06'44" W	120.65'
L4	S 88°28'11" W	46.65'
L5	N 55°50'47" W	47.09'
L6	N 20°54'39" W	43.96'
L7	N 89°13'02" E	278.35'
L8	N 89°12'23" E	313.78'
L9	S 81°55'05" E	202.66'
L10	N 89°43'56" E	165.49'
L11	N 69°53'39" E	139.47'
L12	N 83°27'15" E	215.26'
L13	N 63°06'21" E	101.93'
L14	N 43°28'29" E	348.94'
L15	N 47°50'44" E	593.68'
L16	N 63°23'59" E	63.07'
L17	S 85°52'48" E	75.17'
L18	S 47°09'57" E	90.72'
L19	S 31°27'32" E	181.86'
L20	S 20°55'32" E	224.17'
L21	S 27°11'01" E	80.88'
L22	S 73°30'50" E	52.66'
L23	N 53°36'26" E	53.64'
L24	N 26°06'24" E	119.33'
L25	N 26°06'24" E	182.65'
L26	N 41°46'35" E	208.39'
L27	N 47°27'27" E	116.42'
L28	N 61°39'21" E	81.90'
L29	N 81°42'45" E	83.34'
L30	S 83°49'27" E	147.86'
L31	S 63°09'15" E	56.93'
L32	N 56°19'34" E	22.99'
L33	N 89°46'11" E	123.93'
L34	N 75°58'58" E	89.32'
L35	N 61°14'04" E	136.16'
L36	N 67°30'43" E	183.33'
L37	N 57°39'53" E	155.86'
L38	N 21°13'05" E	53.72'
L39	N 42°54'21" W	44.98'
L40	N 00°03'25" E	111.19'
L41	N 10°44'52" W	218.91'

23' GRAVEL
COUNTY ROAD

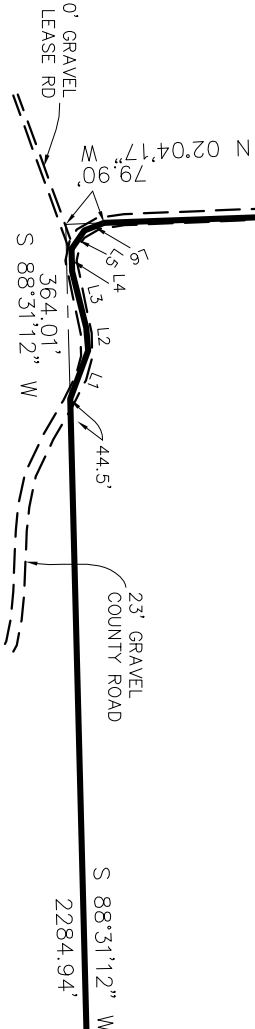

CERTIFICATION: TO BOB REED

I, H. Wayne McClain, a Registered Professional Land Surveyor
in the State of Oklahoma do here certify to the named
party shown hereon, that this plat is a true representation
of a survey performed under my supervision on the date
shown and that said survey meets the requirements of the
"Oklahoma Minimum Standards for Land Surveying"


H. Wayne McClain
Registered Professional Land Surveyor #990

Date Signed _____

SECTION 23
SECTION 24

227.47 Ac

SECTION 24
SECTION 23

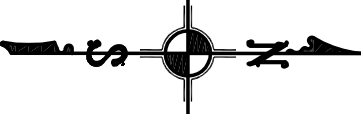

LEGEND

- Indicates iron pin found
- Indicates iron pin set
- Indicates stone found
- Indicates monument found
- Indicates railroad spike
- Indicates 60d nail set

SE CORNER
NW/4

FND STONE
SW CORNER
NW/4
SECTION 24
T7N R23E

BOB REED

PROPERTY SURVEY

PART OF THE NE/4 OF SECTION 23 AND PART OF THE NW/4 OF SECTION 24, T7N R23E

LEFLORE COUNTY, OKLAHOMA

McClain Surveying Company
P.O. Box 801 Poteau, OK 74953
(918) 647-2716 FAX: (918) 647-8175

REGISTERED LAND SURVEYORS, OKLAHOMA & ARKANSAS

OKLA. CERTIFICATE OF AUTHORIZATION #2338 Expires 6/30/11

SURVEY BY: JAR SCALE: 1" = 400'

DRAWN BY: JBL DATE OF SURVEY: 8/20/10

SHEET 1 OF 1 JOB#: 12097

FIELD NOTES: 469+61--62, 72--73, 473+14+16 DRAWING NAME: REE12097

NO. REVISION DATE BY