


1010

NOTE:
DUE TO NEW EVIDENCE AS TO THE LOCATION OF THE NW CORNER
OF SEC 31 PRESENTED IN R/S #53950 AND CERTAIN
INACCURACIES DISCOVERED IN R/S #4817, WHICH I PERFORMED
IN MARCH, 1979, I HAVE RESURVEYED THIS PROPERTY AND
THIS RECORD OF SURVEY IS INTENDED TO WHOLELY REPLACE
RECORD OF SURVEY #4817.

LEGEND:
(R1) - RECORD OF SURVEY #4817
(R2) - RECORD OF SURVEY #53950
(R3) - U.S.G.L.O. NOTES & PLAT
(M) - MEASURED
● - FOUND MONUMENT AS DESCRIBED
● - SET 3/8" REBAR & BRASS TAG PLS 4248

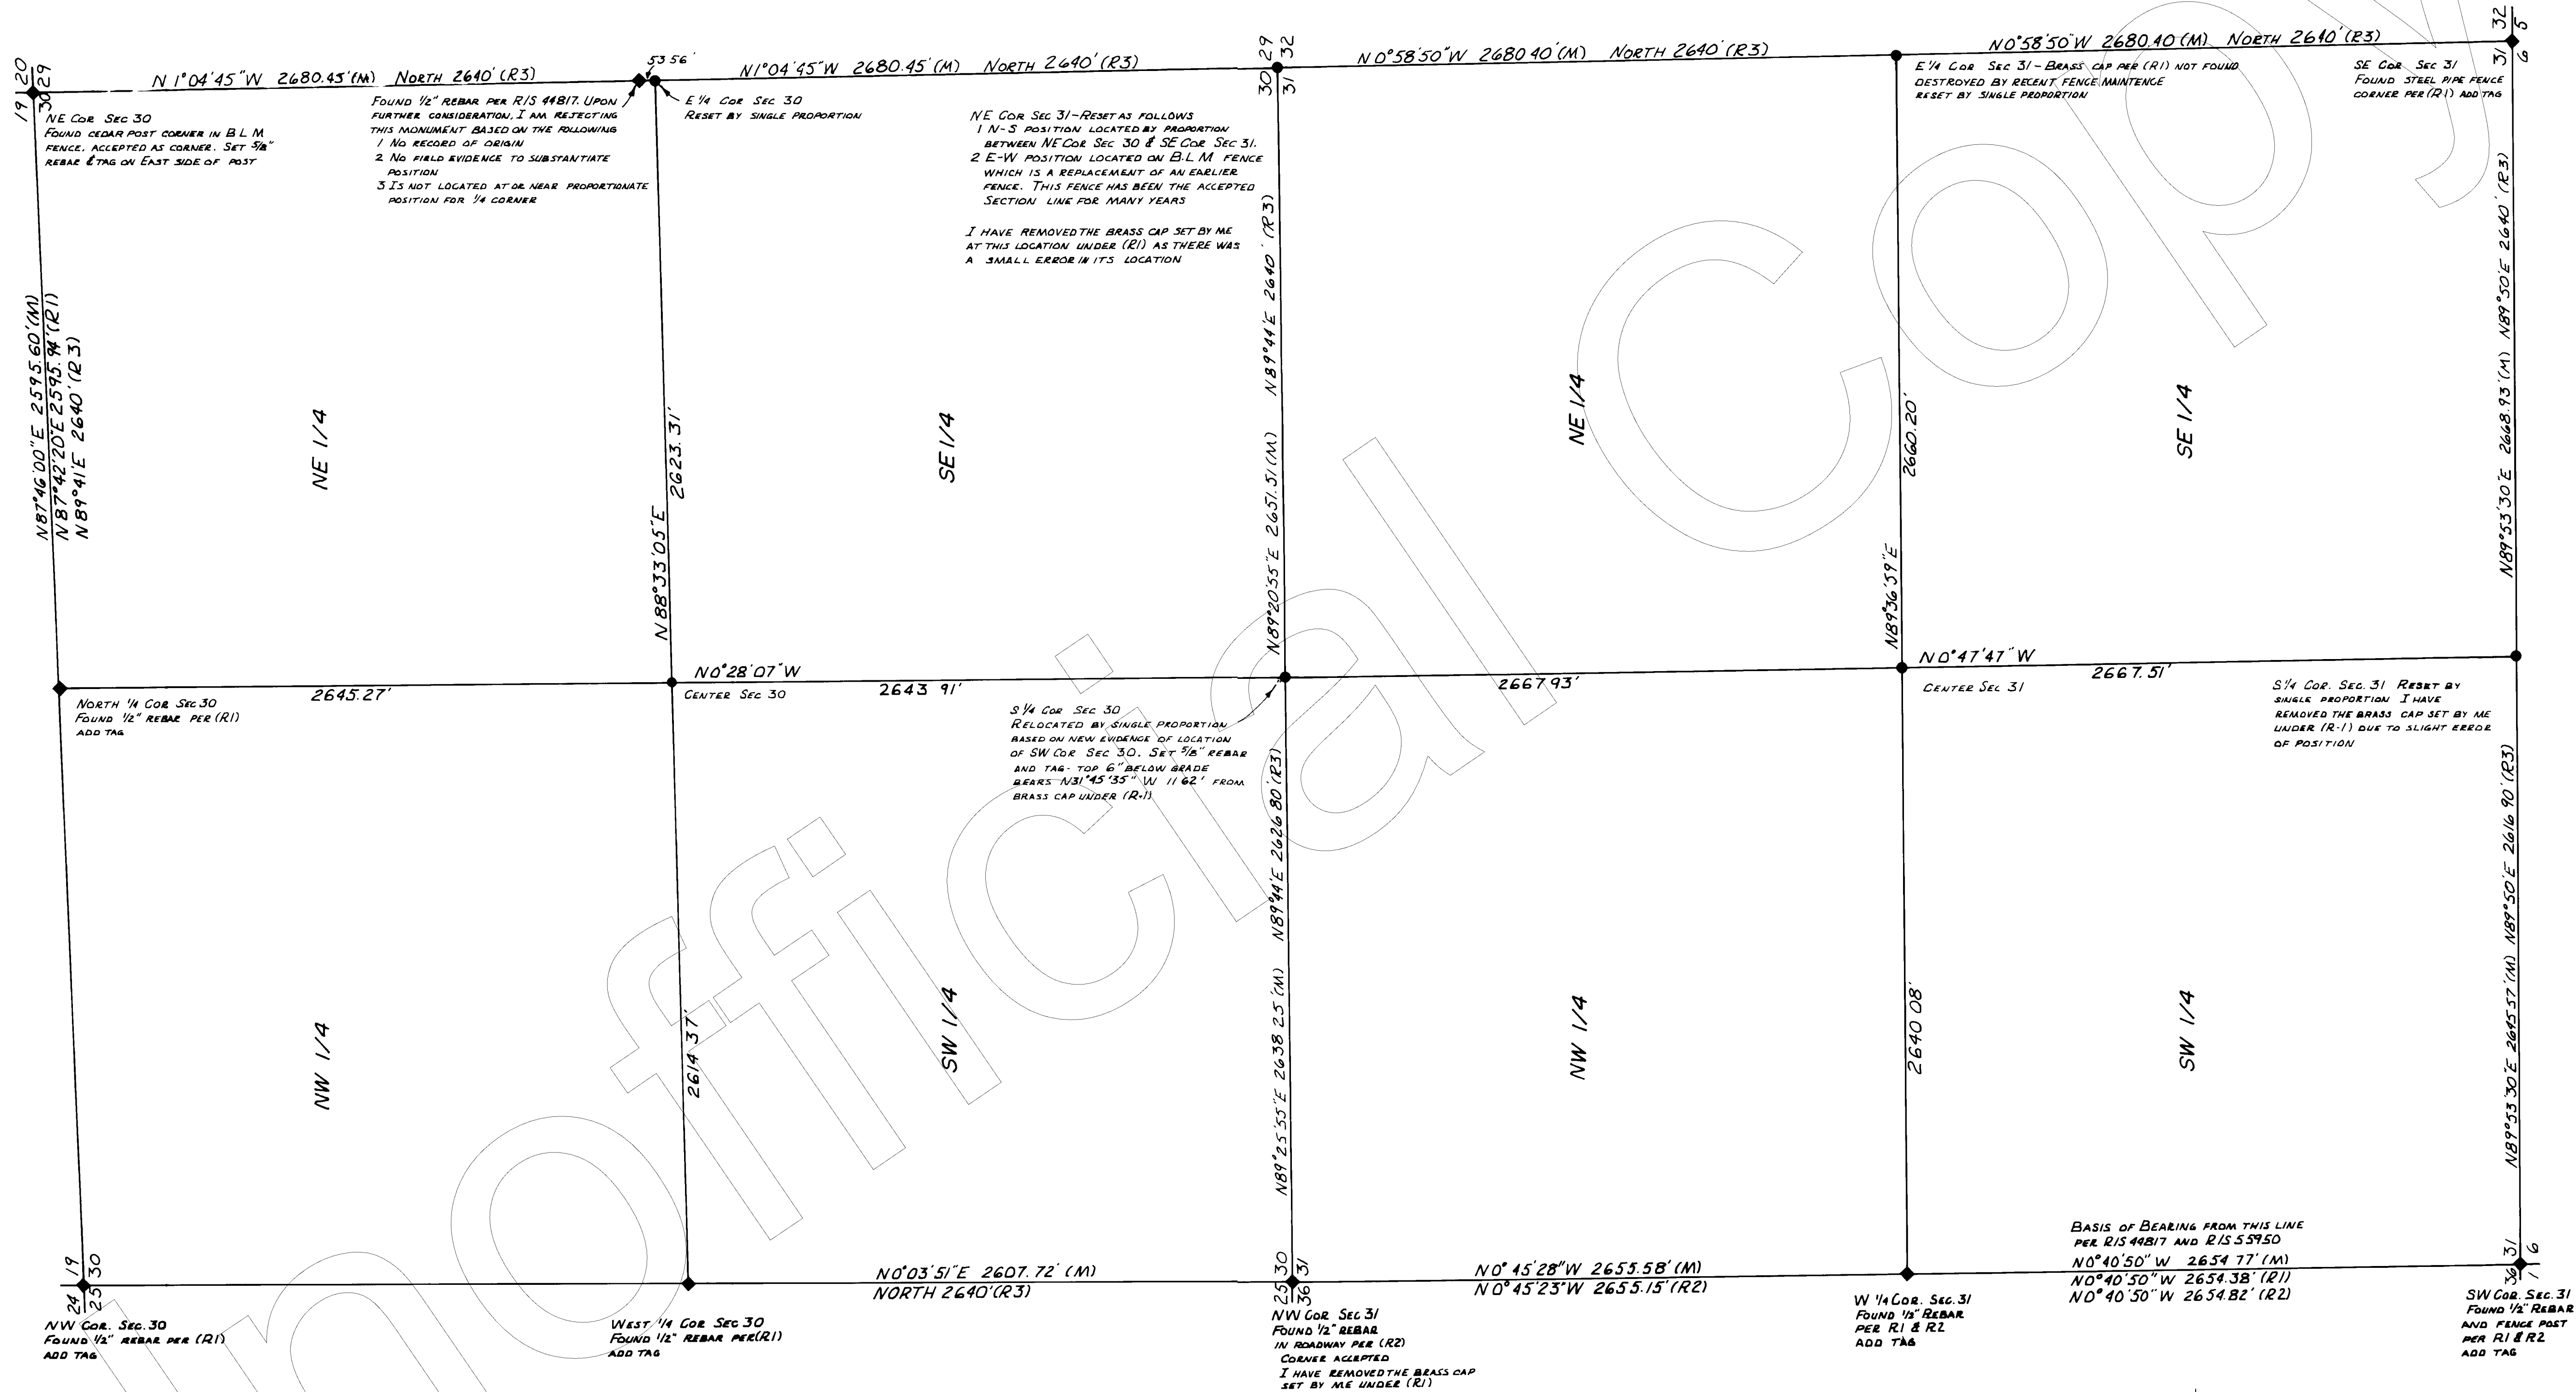

SURVEYOR'S CERTIFICATE

1. BRUCE L. RICE, CERTIFY THAT:
1. THIS IS A TRUE AND ACCURATE REPRESENTATION OF A SURVEY MADE BY ME FOR HUNEWILL LAND & LIVESTOCK CO., INC.
2. THE LANDS SURVEYED LIE WITHIN SEC'S 30 AND 31, T.12N., R.24E., M.D.B.&M. AND THE SURVEY WAS COMPLETED ON NOV. 24, 1980.
3. THIS MAP COMPLIES WITH APPLICABLE STATE AND LOCAL ORDINANCES.
4. THE MONUMENTS ARE OF THE CHARACTER AND OCCUPY THE POSITIONS SHOWN.

Bruce L. Rice
BRUCE L. RICE PLS 4248

RECORDER'S CERTIFICATE

FILE NO 57192
FILED FOR THE RECORD AT THE REQUEST OF
BRUCE L. RICE AT 03 MINUTES PAST 9 A.M.
THIS 26th DAY OF November, 1980 IN THE
OFFICIAL RECORDS OF LYON COUNTY

Fee \$ 3.00
Warren E. Lewis
COUNTY RECORDER
By Mary C. Milligan, Deputy

57192
AMENDED RECORD OF SURVEY
OF: SEC'S 30 & 31, T.12N, R.24E, M.D.B.&M.
FOR: HUNEWILL LAND & LIVESTOCK
CO., INC.

1010