



LEGEND

- HARRISON MONUMENT FOUND
- EXISTING 1.27" DIA. ROUND IRON ROD
- EXISTING 3/4" DIA. ROUND IRON ROD
- 1-1/4" x 30" IRON REBAR SET
4.50 LBS./LIN. FT.
- EXISTING 2" DIA. IRON PIPE
- ALL OTHER LOT CORNERS MONUMENTED WITH
3/4" DIA. ROUND IRON ROD, 1.50 LBS./LIN. FT.
- () RECORDED AS

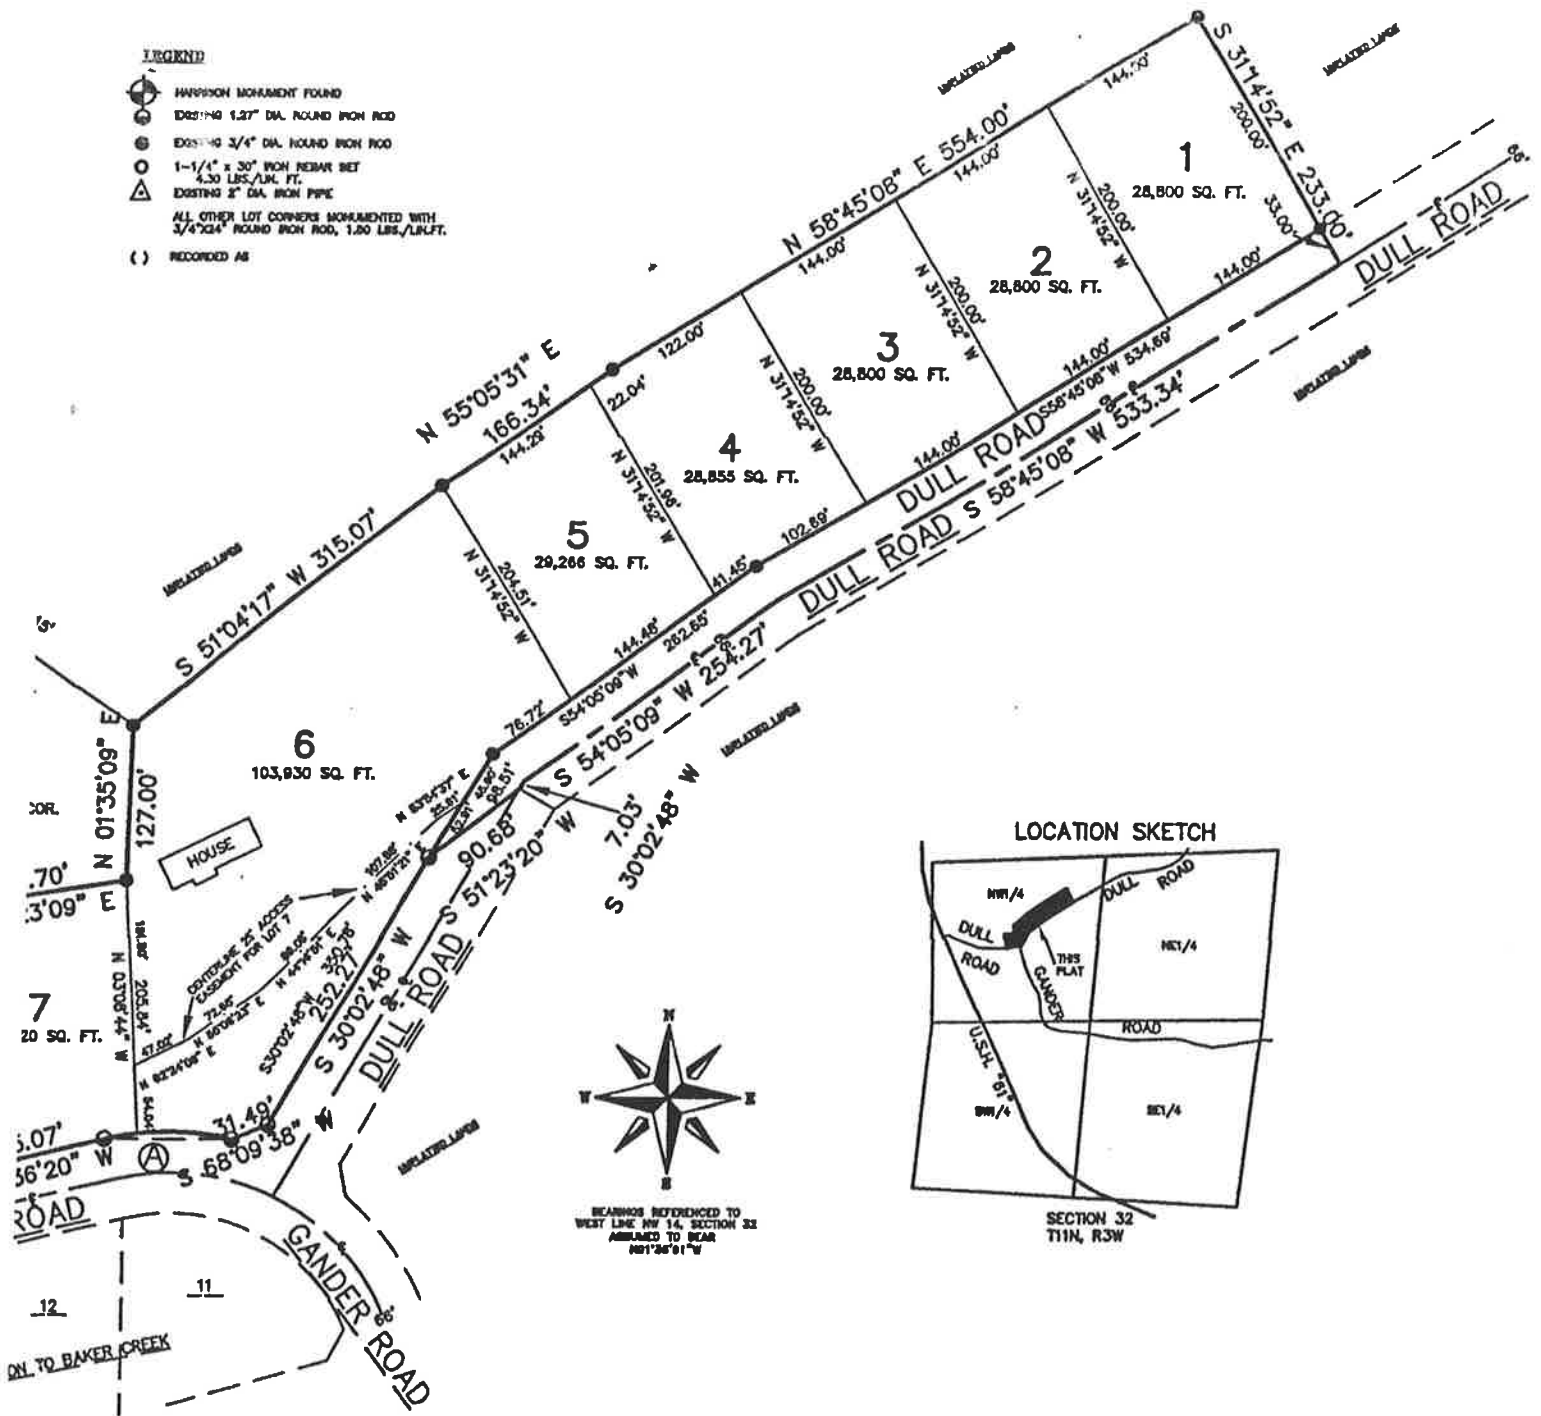

LOCATION SKETCH

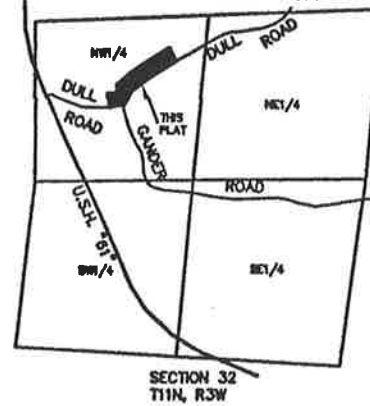

NOTE: LINEAR MEASUREMENTS HAVE BEEN MADE TO THE NEAREST ONE HUNDREDTH OF A FOOT, ANGLES HAVE BEEN TURNED TO THE NEAREST 5 SECONDS AND CALCULATED TO THE NEAREST ONE SECOND.

