


SURVEY OF: PARTS OF THE NORTHWEST
QUARTER OF THE NORTHWEST
QUARTER AND THE SOUTHWEST
QUARTER OF THE NORTHWEST
QUARTER, SECTION 20, TOWNSHIP
43, RANGE 21, PINE COUNTY,
MINNESOTA.

E-MAIL: banderson@straightlinesurveying.com

- DENOTES FOUND IRON MONUMENT
 ○ DENOTES 1" IRON REBAR MONUMENT
 SET AND CAPPED "ANDERSON 45498"
 X DENOTES 60d SPIKE SET
 ▲ DENOTES "MAG" NAIL SET

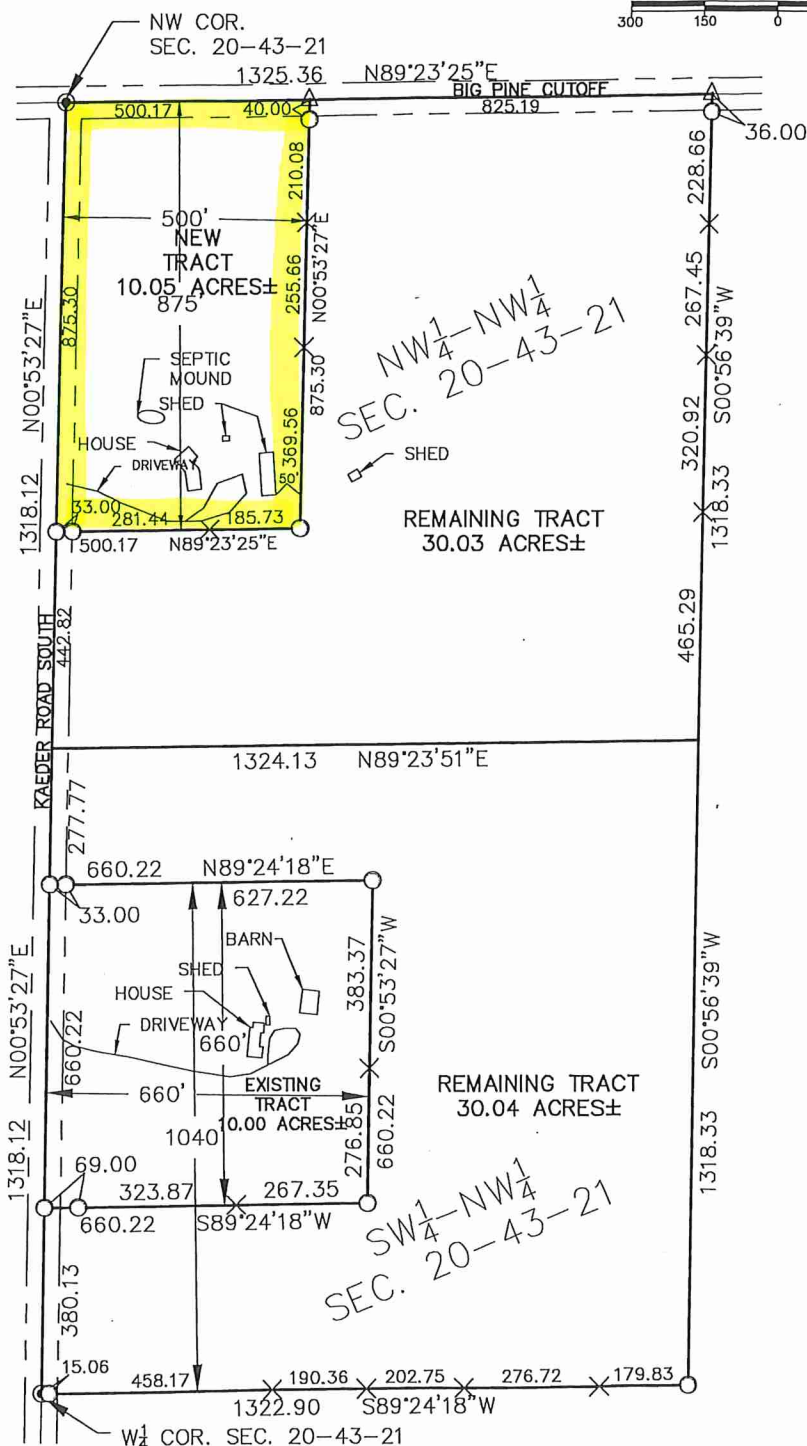

I hereby certify that this survey, plan, or report was prepared by me or under my direct supervision and that I am a duly Licensed Land Surveyor under the laws of the State of Minnesota.

PINE CO V P.55
Book No.