


BULL SHOALS ACRES

BOONE COUNTY, ARKANSAS

TANEY

4 MI. TO PROTOM MISSOURI
EXISTING COUNTY ROAD

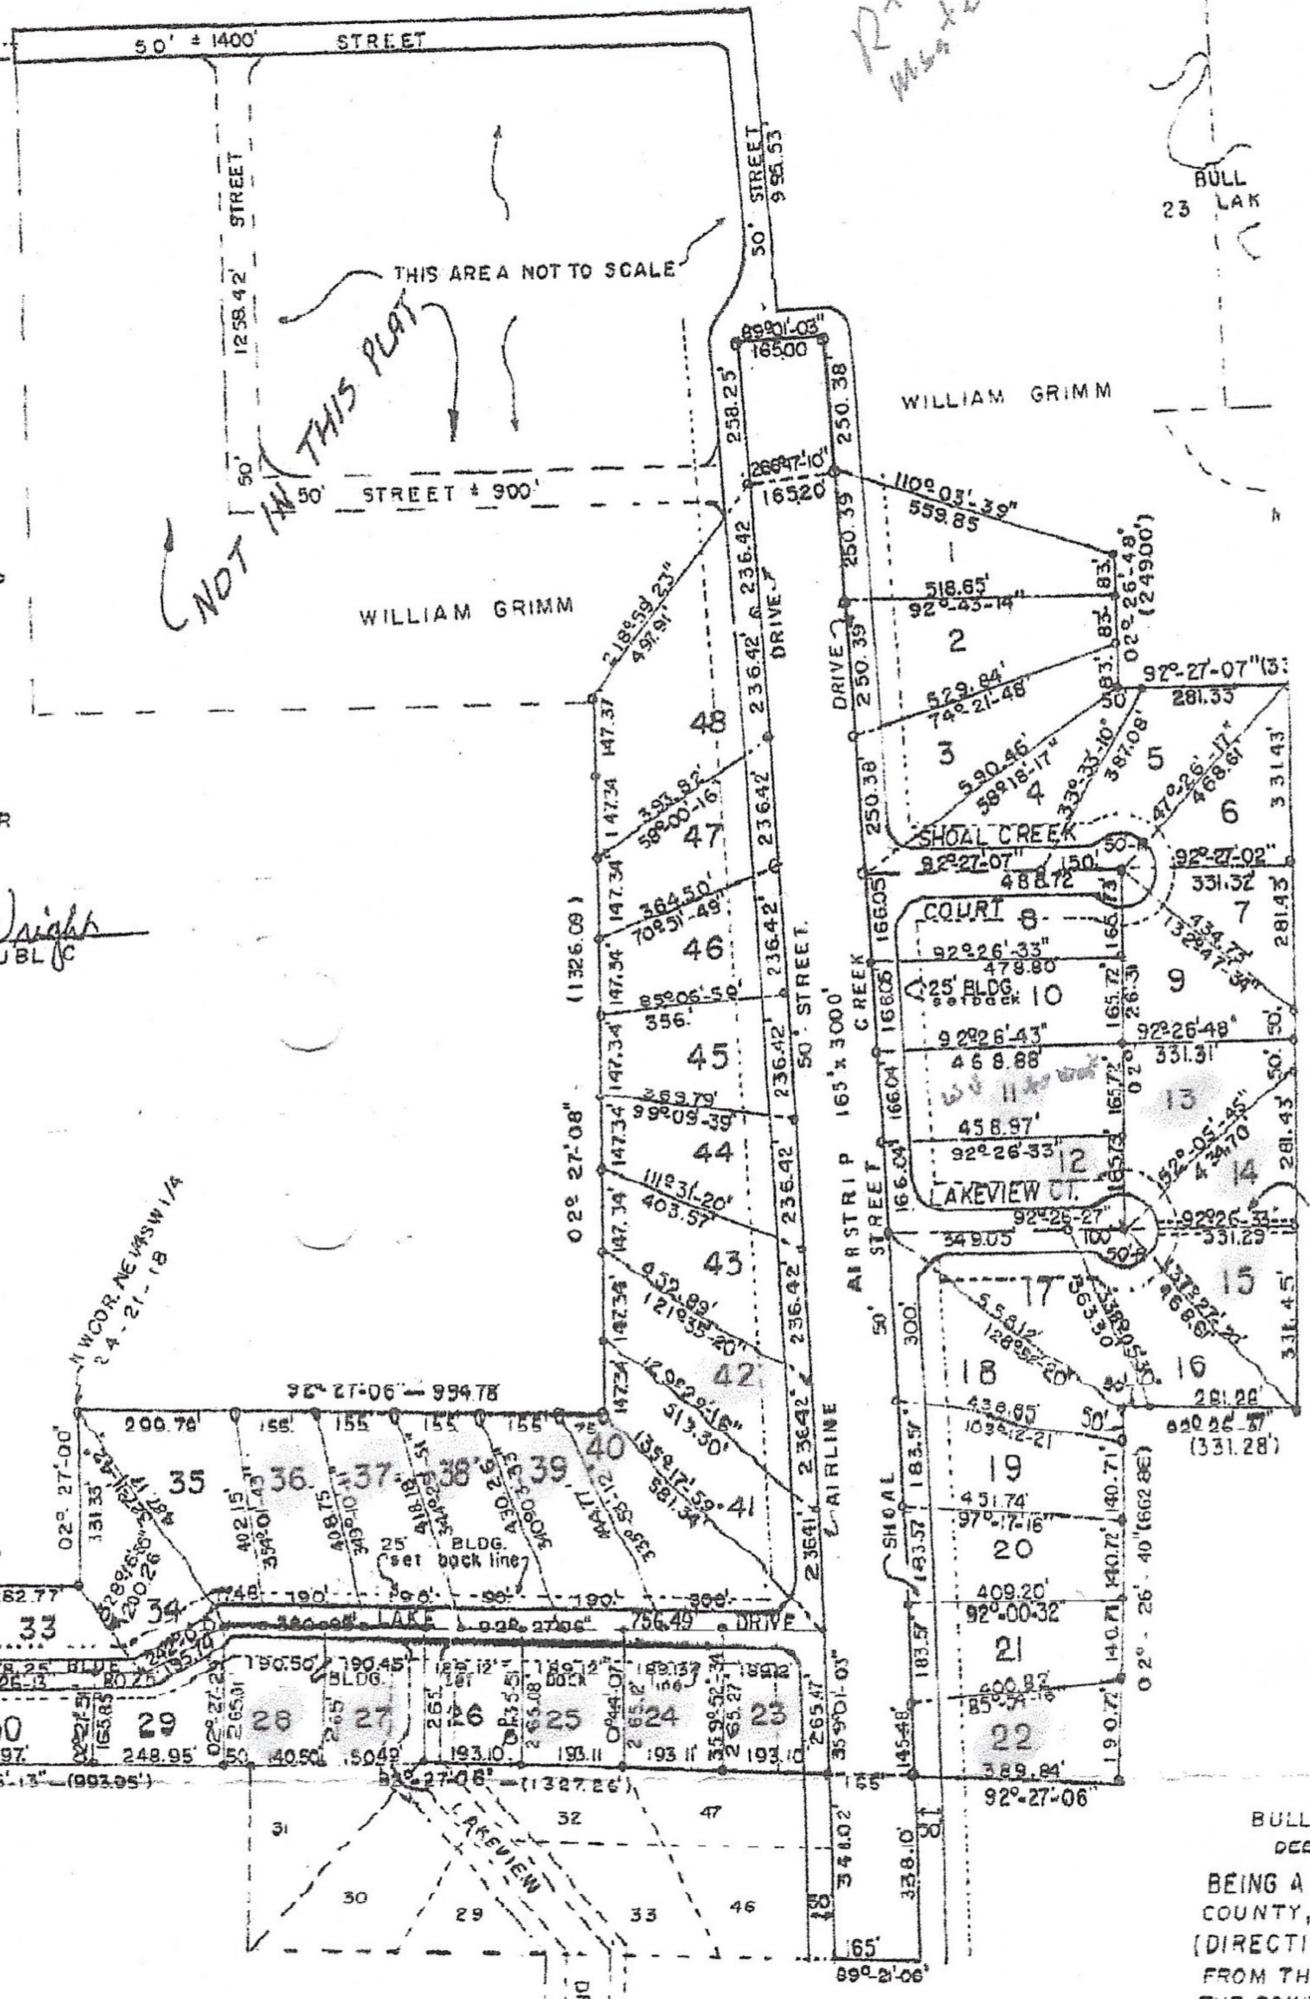

OWNER OF THE THE UTILITY TRACTION & MAINTENANCE ARE NOT DEDICATED TO HAVE A NON-EXCLUSIVE USE OF THE STREETS SHOWN ON IN AND OVER THE AIRSTRIP

LINE K. GRIMM, HIS WIFE
ATTORNEY IN FACT FOR BOONE COUNTY, ARKANSAS.

Oliver E. Wright
NOTARY PUBLIC

EASEMENT FOR LAKE ACCESS UTILITIES

1978
BOOK 164 PAGE 380

see book 226 at page 334-C 8-19-87 and amendment of protective covenants, see book 266, GENE JOHNSON page 31

FT. ALONG EACH SIDE OF ALL ROADS

STATE OF ARKANSAS } SS
COUNTY OF BOONE }
I hereby certify that this instrument was filed for record in my office the 14th day of March 1978 at 9 o'clock A.M., and duly recorded in Plat Record Book No. 3 at page 57

JAMES R. HENDERSON
REGISTERED LAND SURVEYOR
STATE OF ARKANSAS
NO. 711

BULL
DEC
BEING A
COUNTY,
(DIRECTIO
FROM THI
THE POINT
272-26-13
92-26-13
02-26-41
02-26-40
02-26-41
266-17-10
182-27-01
NW COR. 1
CONTAININ
CERTIFICATION
THE PROF
JAMES R.