

I, Ella M. McGraw, hereby certify that the subdivision of the tract of land which was conveyed from Mary Sinnamon Poage to Joseph McGraw and Ella M. McGraw by deed dated 5/29/69 and of record in the Clerk's Office of Wythe County in Deed Book 203 Page 469 and as appears on this plat is with the free consent and in accordance with the desire of the owners.

Ella M. McGraw
Ella M. McGraw

STATE OF VIRGINIA,
COUNTY OF WYTHE, To-Wit:

I, Joyce K. Doornier, a notary public in and for the state and county aforesaid, hereby certify that Ella M. McGraw, whose name is signed to this foregoing certificate personally appeared before me in my name and county aforesaid and acknowledged the same before me.

Given under my hand this 27th day of December, 1973.
My commission expires

September 14, 1978


Joyce K. Doornier
Notary Public, Wythe County, Va.

WYTHE COUNTY, VA.
WYTHEVILLE MAG. DIST.
PROPERTY OF
JOSEPH A. MCGRAW
ELLA M. MCGRAW.

SURVEYED BY H.L. LOULTHEN C.L.S. 754
DATE: FEB TO JUNE 1972

SCALE
0' 200' 400'

REVISED 6-3-72
REVISED 8-29-72

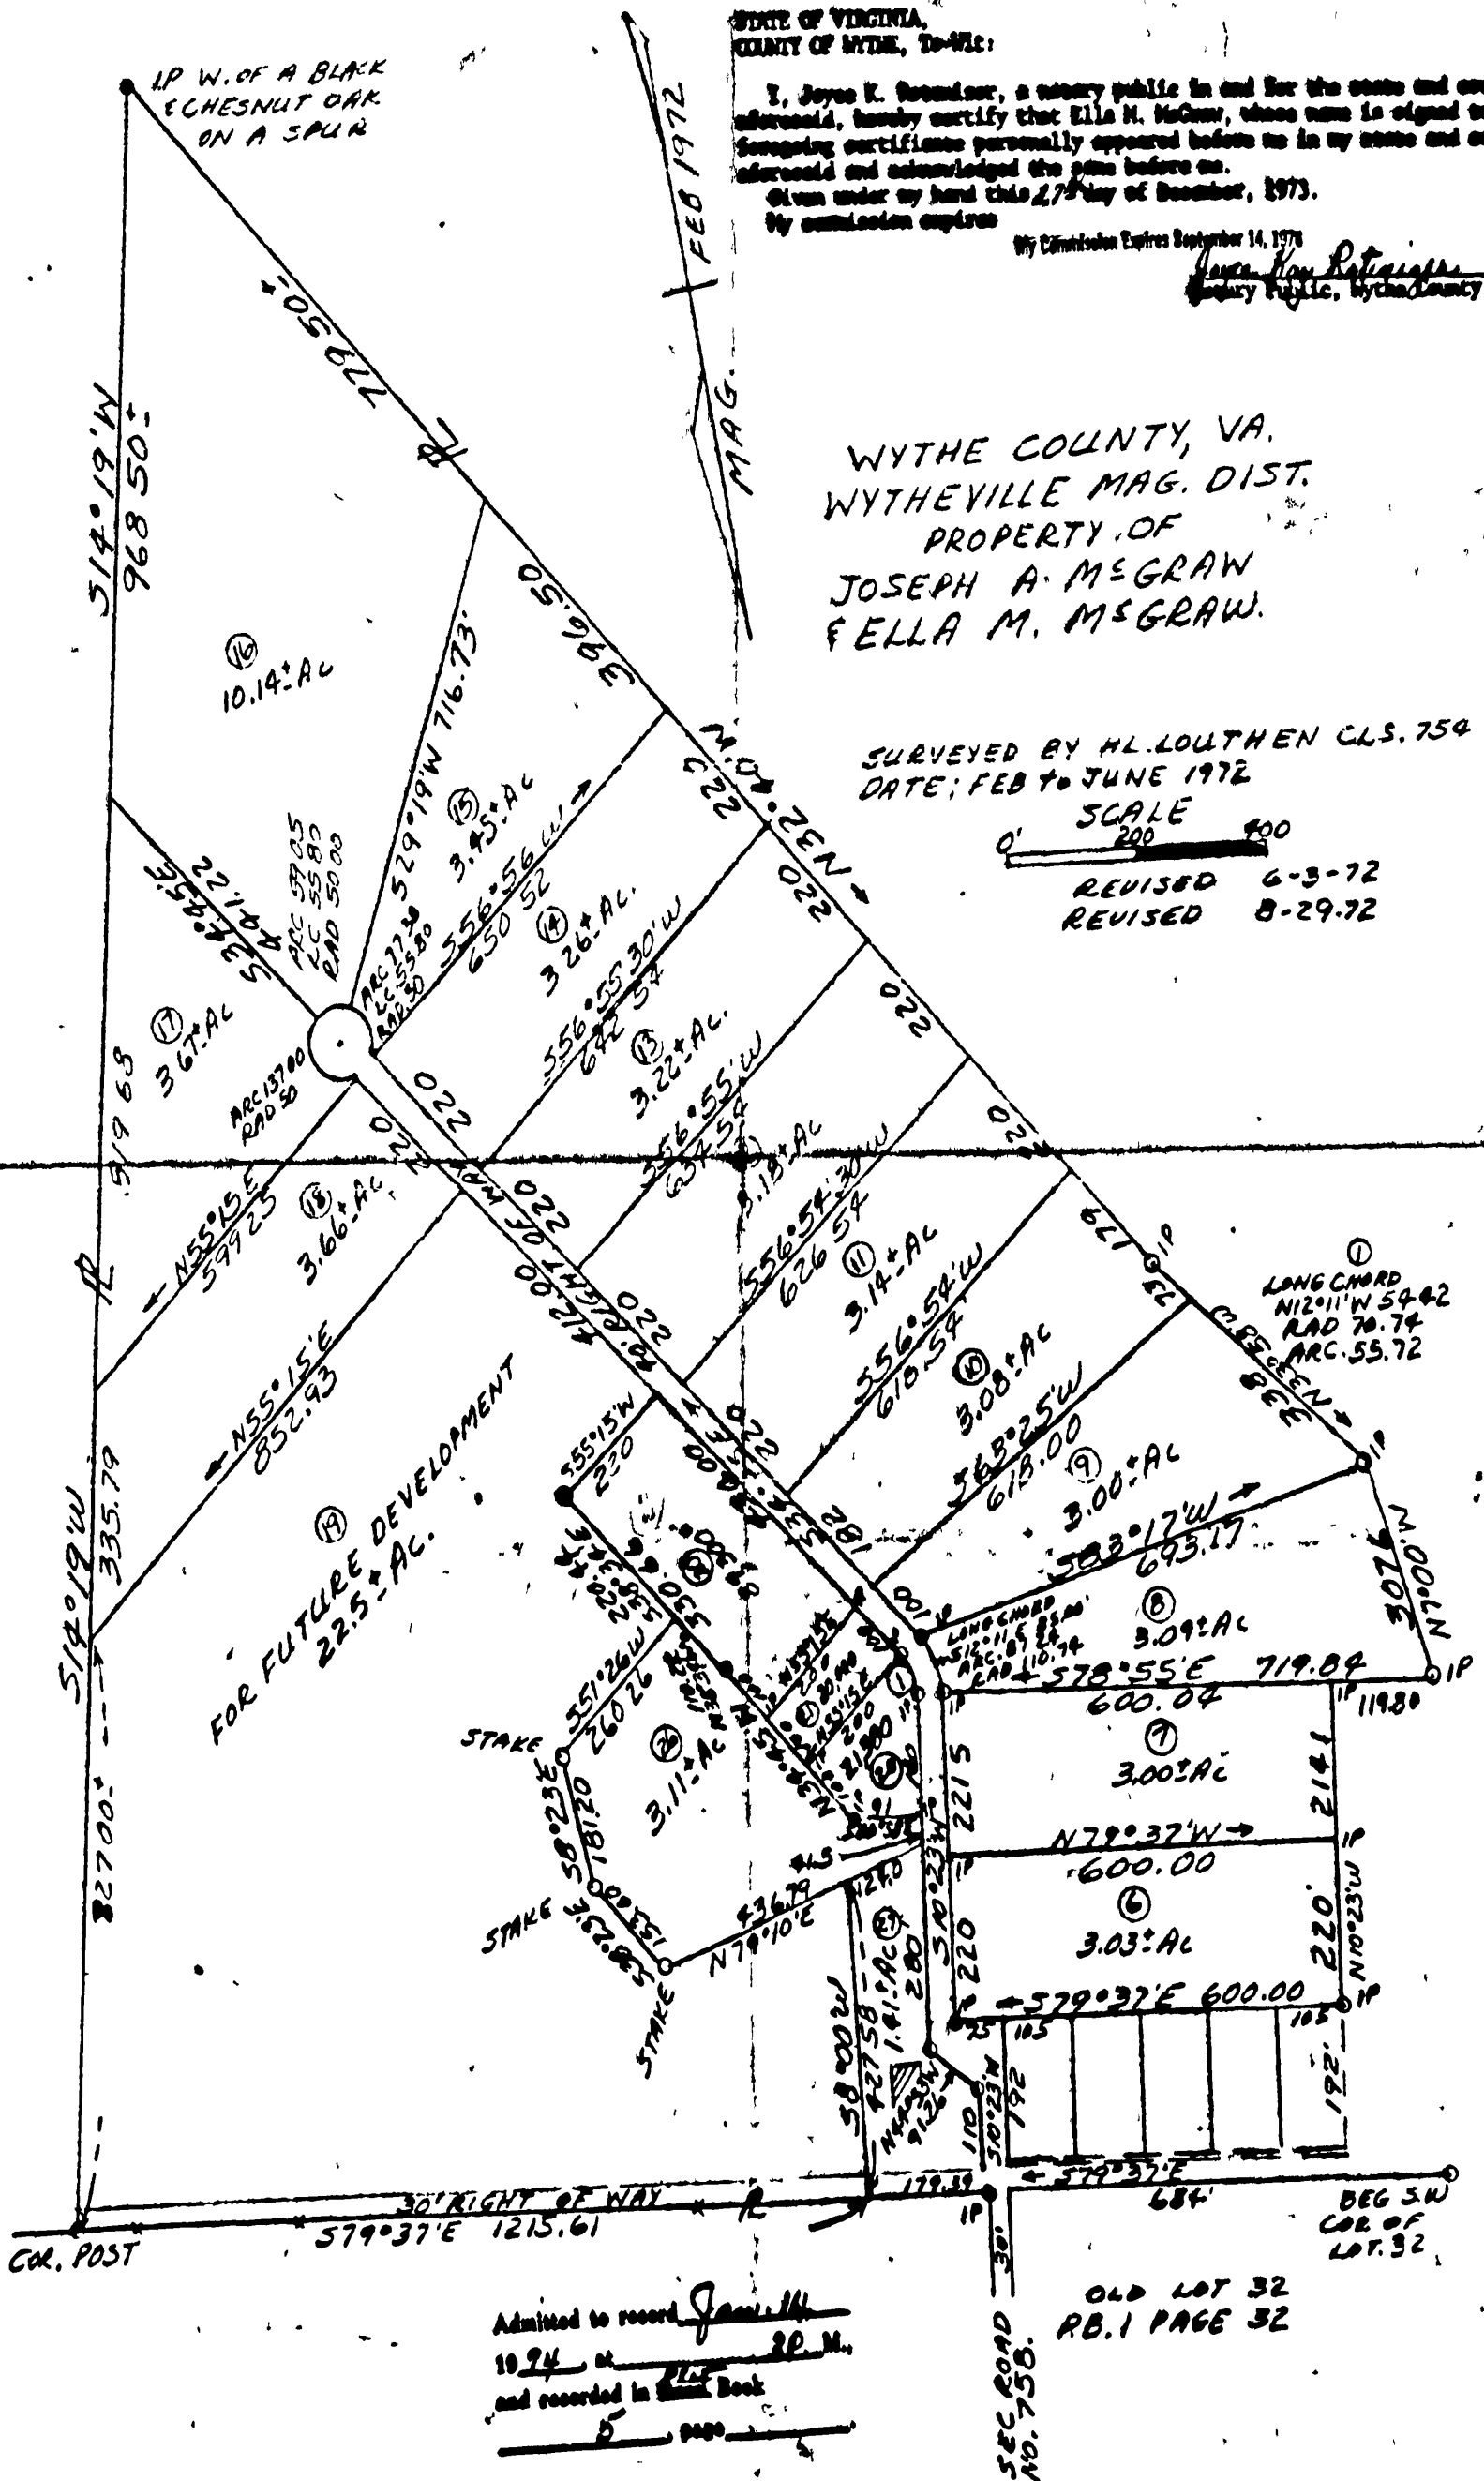

This is waived as a sub-division
according to verbal agreement by Mr. Harold
James and Mr. S. To Callum and on a Henry Bird.
1/17/74

Admitted to record *James M.*
10/9/74 at *2 P. M.*
and recorded in Deed Book
203, Page 469

OLD LOT 32
RB.1 PAGE 32