



TRACT NO 10

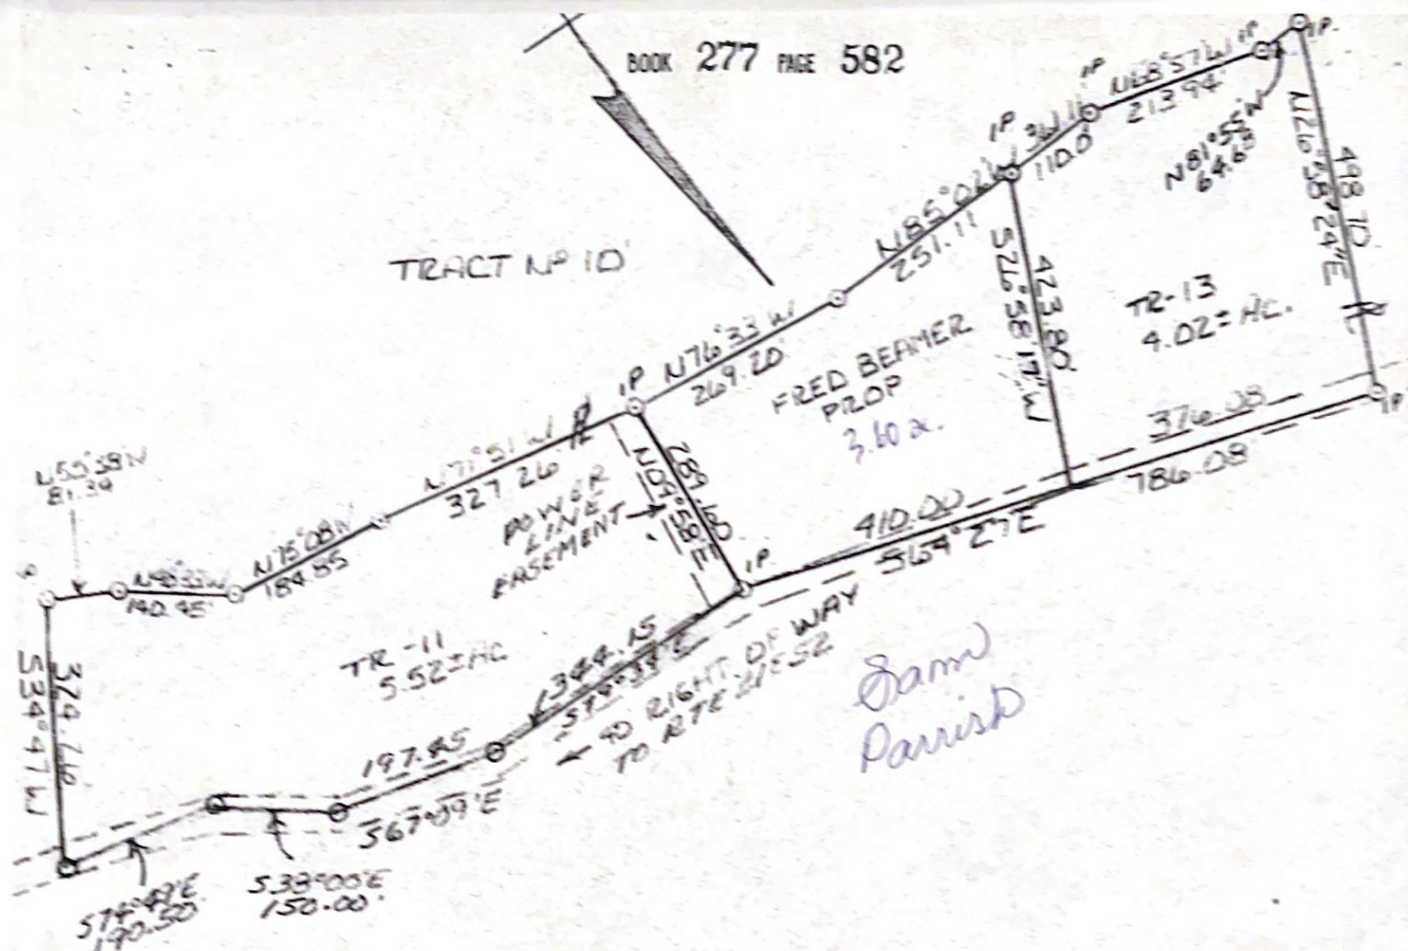

Sam
Parrish

WYTHE COUNTY, VA.
BLACK LICK MAG. DIST.
PROPERTY OF
ORAL V. JONES ET. AL.
SURVEYED BY
H.L. LOUTHEN C.L.S. #754
DATE
2-13-80
SCALE

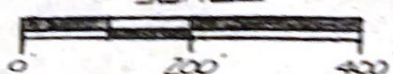

VIRGINIA, IN THE OFFICE OF THE CLERK OF THE CIRCUIT COURT OF WYTHE COUNTY, Feb 29 1980
AT 1:15 P. M. THE FOREGOING WRITING WAS THIS DAY PRESENTED IN THE SAID OFFICE AND, WITH
CERTIFICATE ANNEXED, ADMITTED TO RECORD, AFTER PAYMENT OF \$ 4.00 TAX IMPOSED BY
58-54b. TESTE: H.L. Louthen CLERK