


Printed on 12/19/2007 10:55 AM

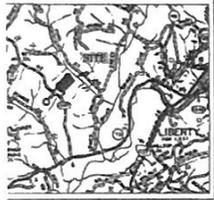

VICINITY MAP N.T.S.

SURVEY REFERENCE & POSITION NOTE. THIS SURVEY IS REFERENCED TO GRID NORTH, THE VARIATION BETWEEN THE ORIGINAL PLAT PC 1 SLIDE 436 AND THIS SURVEY IS AS SHOWN.

THE POSITION OF POINT "A" IS NORTH 200116.036 EAST 1845399.648 ON THE KENTUCKY STATE PLANE COORDINATE SYSTEM SOUTH ZONE NAD 1983 DETERMINED BY GPS STATIC OBSERVATION. THE GRID ANGLE BEING 0 57' 47" @ POINT "A". THE ORIGIN WAS USGS TRI-STATION BRUSH.

GRID NORTH WAS ESTABLISHED BY GPS OBSERVATION BETWEEN TWO FOUND MONUMENTS.



GRAPHIC SCALE 1" = 200'

OWNERS CERTIFICATION. I DO HEREBY CERTIFY THAT I AM THE OWNER OF THE PROPERTY SHOWN HEREON AND DO WILLINGLY ACCEPT AND APPROVE THIS PROPERTY DIVISION.


SURVEY MAP. WILD WOODS ESTATES. OWNER - WILLIAM TROPP. NEW DIVISION. KY. HWY. #1547. CASEY COUNTY, KENTUCKY. THE MAPMAKER: RICHARD ALLAN MONTGOMERY. SURVEYING AND ENGINEERING SERVICES. PLS #1953 RPE #12034. 121 COURT HOUSE SQ LIBERTY KY 42539. (606) 787 8437 BUSINESS 787 8246 HOME.

RECORD TITLE FOR SURVEY. See deed book 254 page 784. Grantor - JAMES G. BLEDEN. GRANTEE - R.E.T., INC. dated FEB. 6, 2008. recorded in office of clerk of CASEY county Kentucky.

Table with 5 columns: CURVE, RADIUS, ARC LENGTH, CHORD LEN, CHORD BEARING, DELTA ANGLE, TANGENT. Lists curve data for C1 through C17.

Table with 2 columns: L1 through L17, BEARING, DISTANCE. Lists line data for L1 through L17.

Table with 2 columns: L18 through L50, BEARING, DISTANCE. Lists line data for L18 through L50.

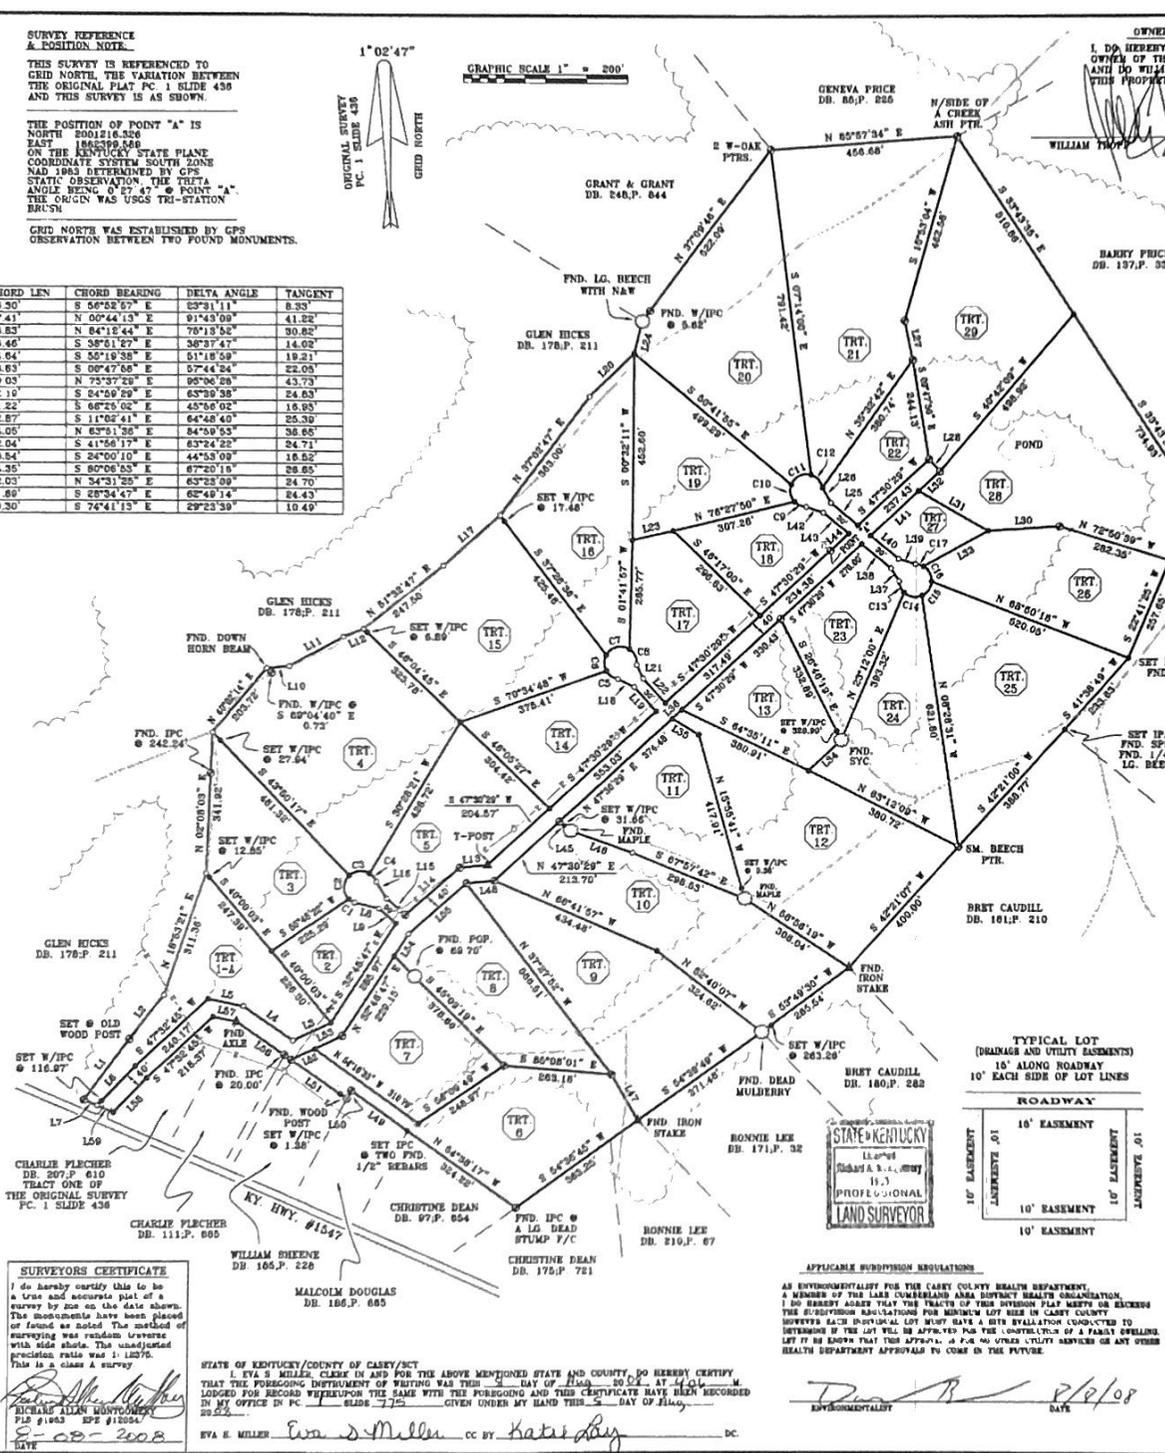

- SURVEY LEGEND. Symbols for: SET THIS SURVEY 5/8" BEAR WITH I.D. CAP (KY. LPLS 1963), SET 7-2001 5/8" BEAR WITH I.D. CAP (KY. LPLS 1963) FOUND THIS SURVEY, W/PC = WITNESSED IRON PIN & CAP, UNMARKED POINTS, FOUND POST, TREES (AS NOTED), FOUND MONUMENTS (AS NOTED), ADJOINING PROPERTY LINES +/-, EXISTING OVERHEAD POWER LINES, EDGE OF WOOLAND, WATERCOURSE.

TRACT SUMMARY table with columns: TRACT NAME, ACREAGE, SQUARE FOOTAGE, ROAD FRONTAGE. Lists tracts 1-4, 9-28, 29-32, 33-35, 36-38, 39-41, 42-44, 45-47, 48-50, ROADWAY, and TOTAL AREA.



SURVEYORS CERTIFICATE. I do hereby certify this to be a true and accurate plat of a survey by me on the date above. The monuments have been placed or found as noted. The method of surveying was random traverse with side shots. The unadjusted precision ratio was 1:12076. This is a class A survey.

STATE OF KENTUCKY/COUNTY OF CASEY. I, EVA S. MILLER, CLERK IN AND FOR THE ABOVE MENTIONED STATE AND COUNTY, DO HEREBY CERTIFY THAT THE FOREGOING INSTRUMENT OF WRITING WAS THIS 25 DAY OF JULY 2008 AT 11:42 A.M. M.M. LOANED FOR RECORD RECEPTION THE SAME WITH THE FOREGOING AND THIS CERTIFICATE HAVE BEEN RECORDED IN MY OFFICE IN PC. SLIDE 7125. GIVEN UNDER MY HAND THIS 25 DAY OF JULY 2008.

APPLICABLE SUBDIVISION REGULATIONS. AN ENVIRONMENTALIST FOR THE CASEY COUNTY HEALTH DEPARTMENT. A MEMBER OF THE LARER CUMBERLAND AREA SUBTRACT HEALTH ORGANIZATION. I DO HEREBY ADVISE THAT THE TRACTS OF THIS DIVISION PLAT MEETS OR EXCEEDS THE SUBDIVISION REGULATIONS FOR MINIMUM LOT SIZE IN CASEY COUNTY. SURVEYER EACH INDIVIDUAL LOT MUST HAVE A SITE EVALUATION CONDUCTED TO DETERMINE IF THE LOT WILL BE APPLIED FOR THE CONSTRUCTION OF A FAMILY DWELLING. LET IT BE KNOWN THAT THIS APPROVAL IS FOR USE OF OTHER UTILITY SERVICES OR ANY OTHER HEALTH DEPARTMENT APPROVALS TO COME IN THE FUTURE.

Signature of Environmentalist: [Signature] DATE: 8/8/08

Vertical text on the right margin: 8-1-08