


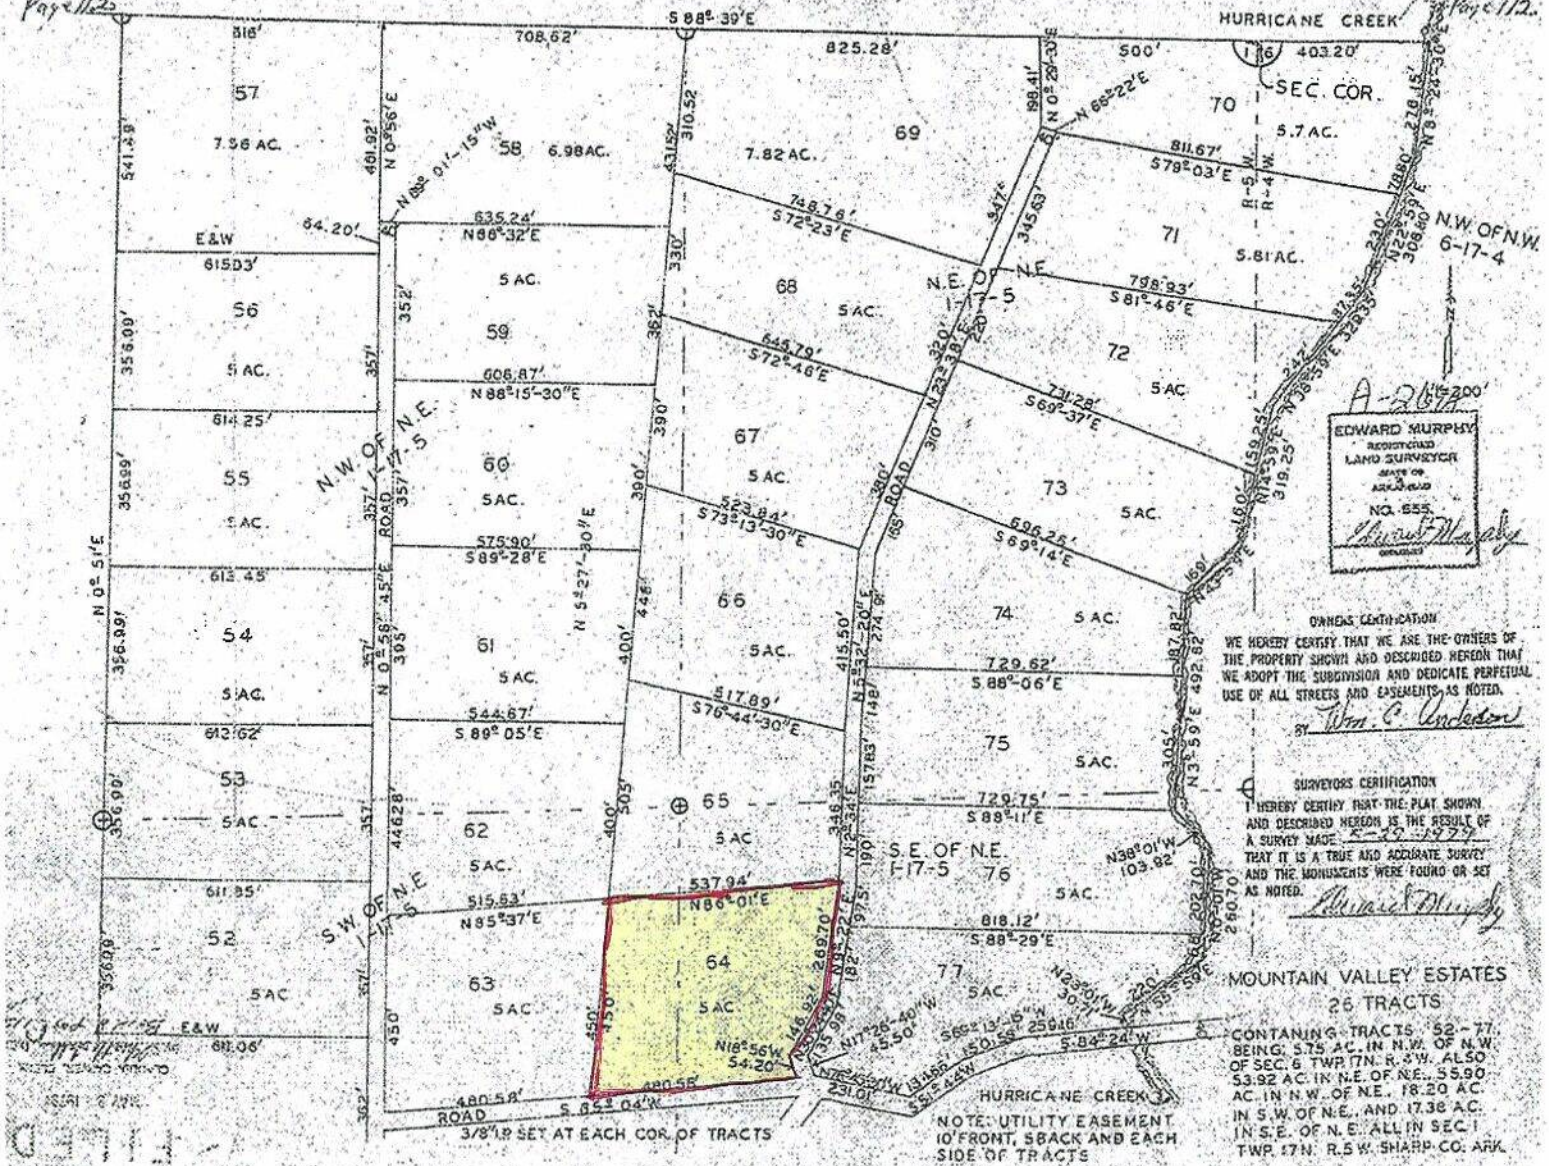

A-267
EDWARD MURPHY
REGISTERED
LAND SURVEYOR
STATE OF
ARKANSAS
NO. 555
Edward Murphy
SURVEYOR

OWNER'S CERTIFICATION

WE HEREBY CERTIFY THAT WE ARE THE OWNERS OF THE PROPERTY SHOWN AND DESCRIBED HEREON THAT WE ADOPT THE SUBDIVISION AND DEDICATE PERPETUAL USE OF ALL STREETS AND EASEMENTS AS NOTED.
BY *Wm. C. Anderson*

SURVEYOR'S CERTIFICATION

I HEREBY CERTIFY THAT THE PLAT SHOWN AND DESCRIBED HEREON IS THE RESULT OF A SURVEY MADE *5-28-1979* THAT IT IS A TRUE AND ACCURATE SURVEY AND THE MONUMENTS WERE FOUND OR SET AS NOTED.
Edward Murphy
SURVEYOR

MOUNTAIN VALLEY ESTATES
26 TRACTS

CONTAINING TRACTS 52-77, BEING 5.75 AC. IN N.W. OF N.W. OF SEC. 6 TWP. 17N. R. 5W. ALSO 53.92 AC. IN N.E. OF N.E., 55.90 AC. IN N.W. OF N.E., 18.20 AC. IN S.W. OF N.E., AND 17.38 AC. IN S.E. OF N.E. ALL IN SEC. 1 TWP. 17N. R. 5W. SHARP CO. ARK.

NOTE: UTILITY EASEMENT 10' FRONT, 8' BACK AND EACH SIDE OF TRACTS