


MISSISSIPPI MOUNTAIN. A CONDOMINIUM


LOCATED IN THE NW-NW AND SW-NW, SECTION 2, NE-NE, SE-NE, SW-NE, NW-NE, NE-NW, NW-SE, NE-SE AND GOVERNMENT LOT 2, SECTION 3, T4N R6W AND THE SE-SB, SW-SB AND SE-SW, SECTION 34, T5N R5W, BLOOMINGTON TOWNSHIP, GRANT COUNTY, WISCONSIN



NOTE:
LIMITED COMMON ELEMENT:
All lands within the Limited Common Elements Boundary Lines not occupied by the Unit shall be Limited Common Elements for the Exclusive use of the immediately adjacent Unit, intending to include the area beneath each individual unit.

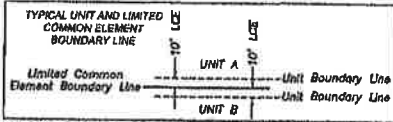

CURVE	ARC	RADIUS	CHORD	CHORD BEARING
C3	204.40'	1967.00'	204.31'	N 05°44'29" E
C4	122.02'	698.98'	121.87'	N 02°14'13" W
C26	155.05'	433.00'	152.98'	N 20°11'13" E
C31	61.05'	433.00'	61.03'	N 05°38'10" E
C32	97.70'	200.00'	87.00'	S 18°52'46" W
C33	53.30'	250.00'	53.20'	S 25°20'02" W
C34	56.33'	250.00'	56.21'	S 12°46'20" W
C35	186.42'	387.00'	184.42'	N 16°08'48" E

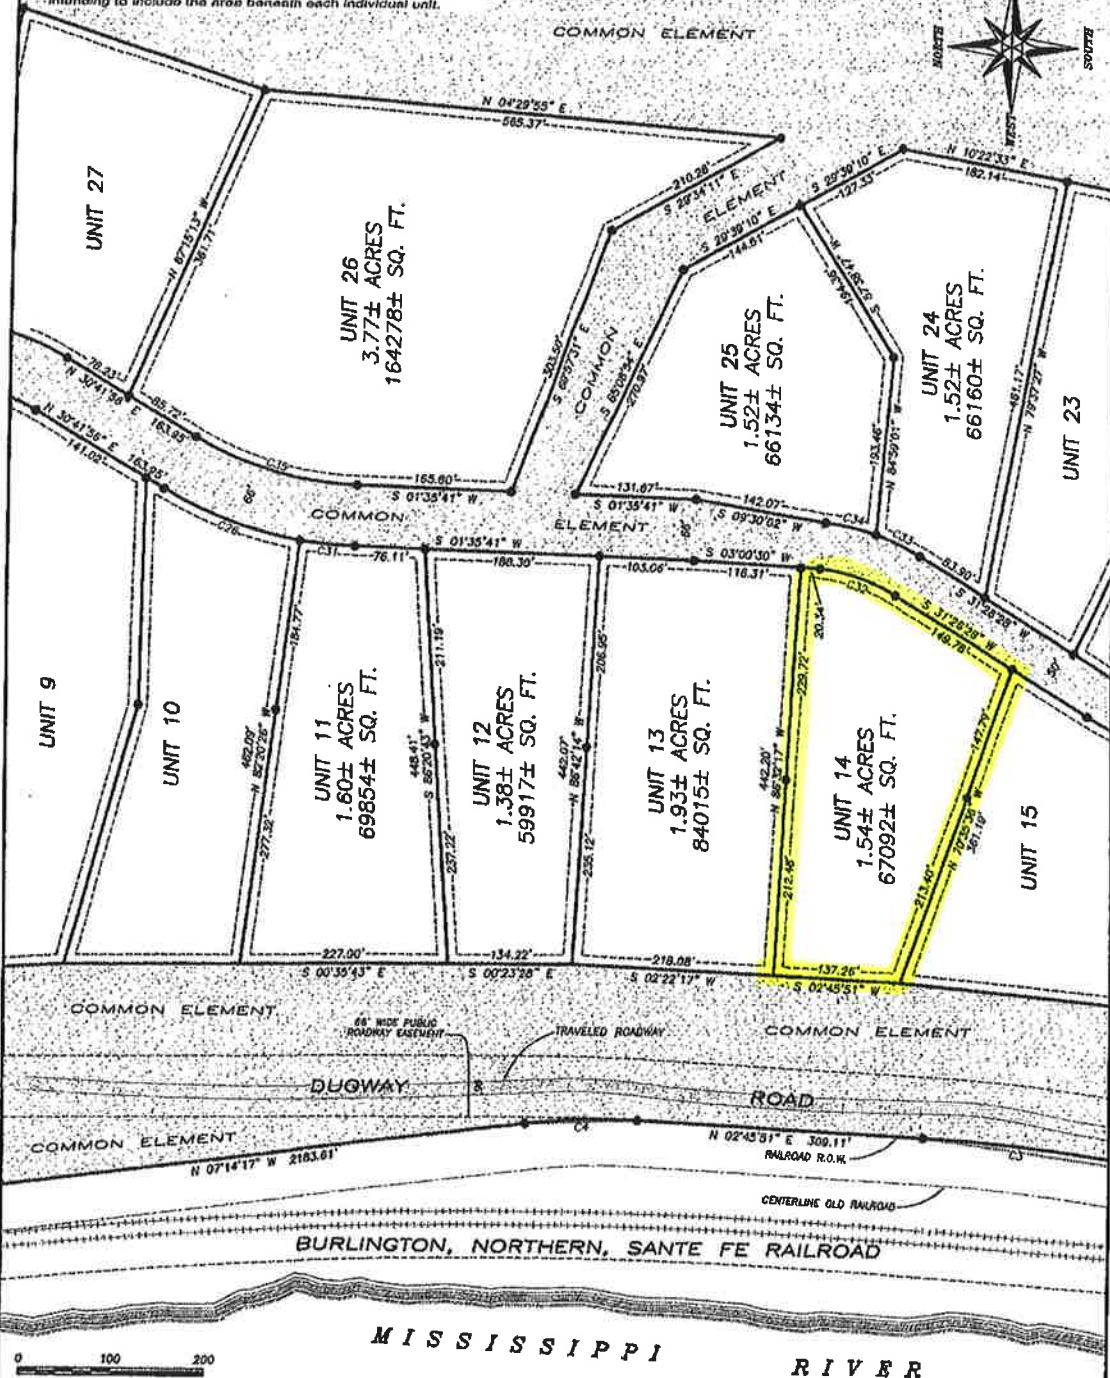

0 100 200
SCALE 1" = 100'

Austin Engineering Inc.

4211 HWY B1 E
LANCASTER, WI 53813
PHONE 608-723-6363
FAX 608-723-6702

MISSISSIPPI MOUNTAIN - A CONDOMINIUM
LOCATED IN SECTIONS 2 AND 3, T4N R6W AND SECTION 34, T5N R5W, BLOOMINGTON TOWNSHIP, GRANT COUNTY, WISCONSIN

JOB NO: 054292
FIELDBOOK: TDS RANGER
O: T5N R5W\34
R: PLAT\T5N R5W\Mississippi Mtn\Working\4
DRAWN BY: AJ AUSTIN
APPROVED: LL AUSTIN
CREW: DS-SA-SB-80
SHEET 4 OF 11