

INDUSTRIAL AUTHORITY
OF WYTHE COUNTY
DB 317, P. 46
N 54° 59' 50" E
680.47'

CORNER FENCE
Post

CORNER FENCE
Post

I, N. Keith Niday, land surveyor,
licensed in the State of Va., do hereby
certify that I have personally prepared this
plat of the subdivision of real estate owned
by James T. Wilson, et al, that the land sub-
divided was conveyed by will dated December
17, 1982, and of record in the office of the
Wythe County Clerk's Office, in Will Book 42,
page 183.

Given under my hand this 18th day of
October, 1990.

N. Keith Niday
Land Surveyor

The above and foregoing subdivision of real
estate as it appears on this plat is with
the free consent and in accordance with the
desires of the undersigned owners.

Given under our hands and seals this
22nd day of October, 1990.

Helen W. Semones (Seal)
Virginia W. Poe (Seal)
James T. Wilson (Seal)
Ernest F. Wilson (Seal)

State of Virginia,
County of Wythe, To-wit:

I, Dianne T. Kivcer, a
notary public in and for the state and
county aforesaid, do hereby certify that
Helen W. Semones, Virginia W. Poe, James
T. Wilson, Jr. & Ernest F. Wilson, whose
names are signed to the foregoing state-
ment personally appeared before me in my
state and county and acknowledged the same.

My commission expires: 6-30-94
Dated: 10-22-90

Dianne T. Kivcer
Notary Public

MORTON INTERNATIONAL INC.
D.B. 364, P. 477


Certificate of Approval
This subdivision known as Mary E.
Wilson Est. is approved by the
undersigned in accordance with
existing subdivision regulations
and may be committed to record.
The Town of Wytheville will not
be obligated to build any streets.
Date: October 22, 1990.

C. Wayne Sutherland, Jr.
Approving Agent

INDUSTRIAL AUTHORITY
OF WYTHE COUNTY
D.B. 317, P. 46

LOCATION
SEWER LINE

APPROXIMATE
OF SHW.

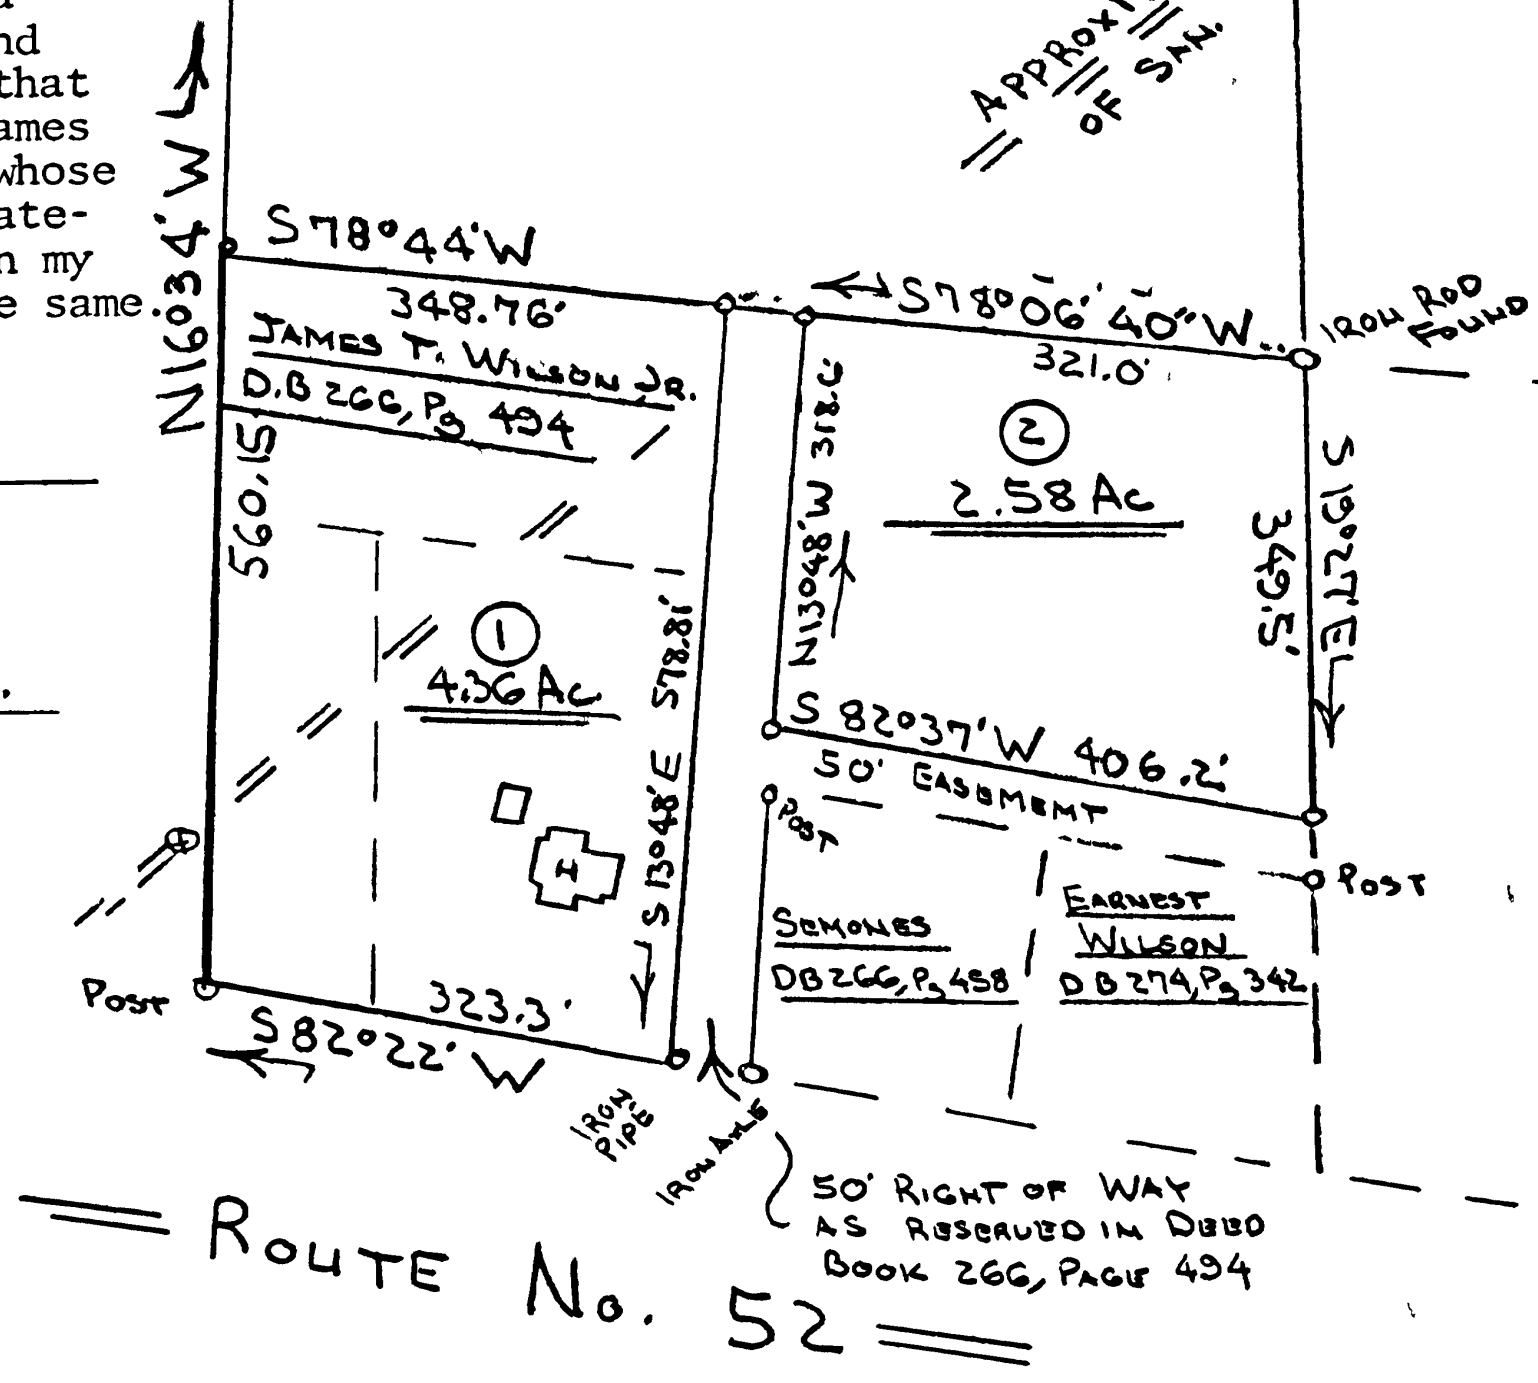

ROUTE No. 52

PLAT
of
Mary E. Wilson Estate
Situated in the Town of Wytheville
Wythe County, Virginia
Scale 1" 200' October 4, 1990



BY
N. KEITH NIDAY
LAND SURVEYOR
BLAND, VIRGINIA
PLAN No. S-1128

Admitted to record Oct. 23
19 90, at 9:37 AM
and recorded in Deed Book
7, page 190

