
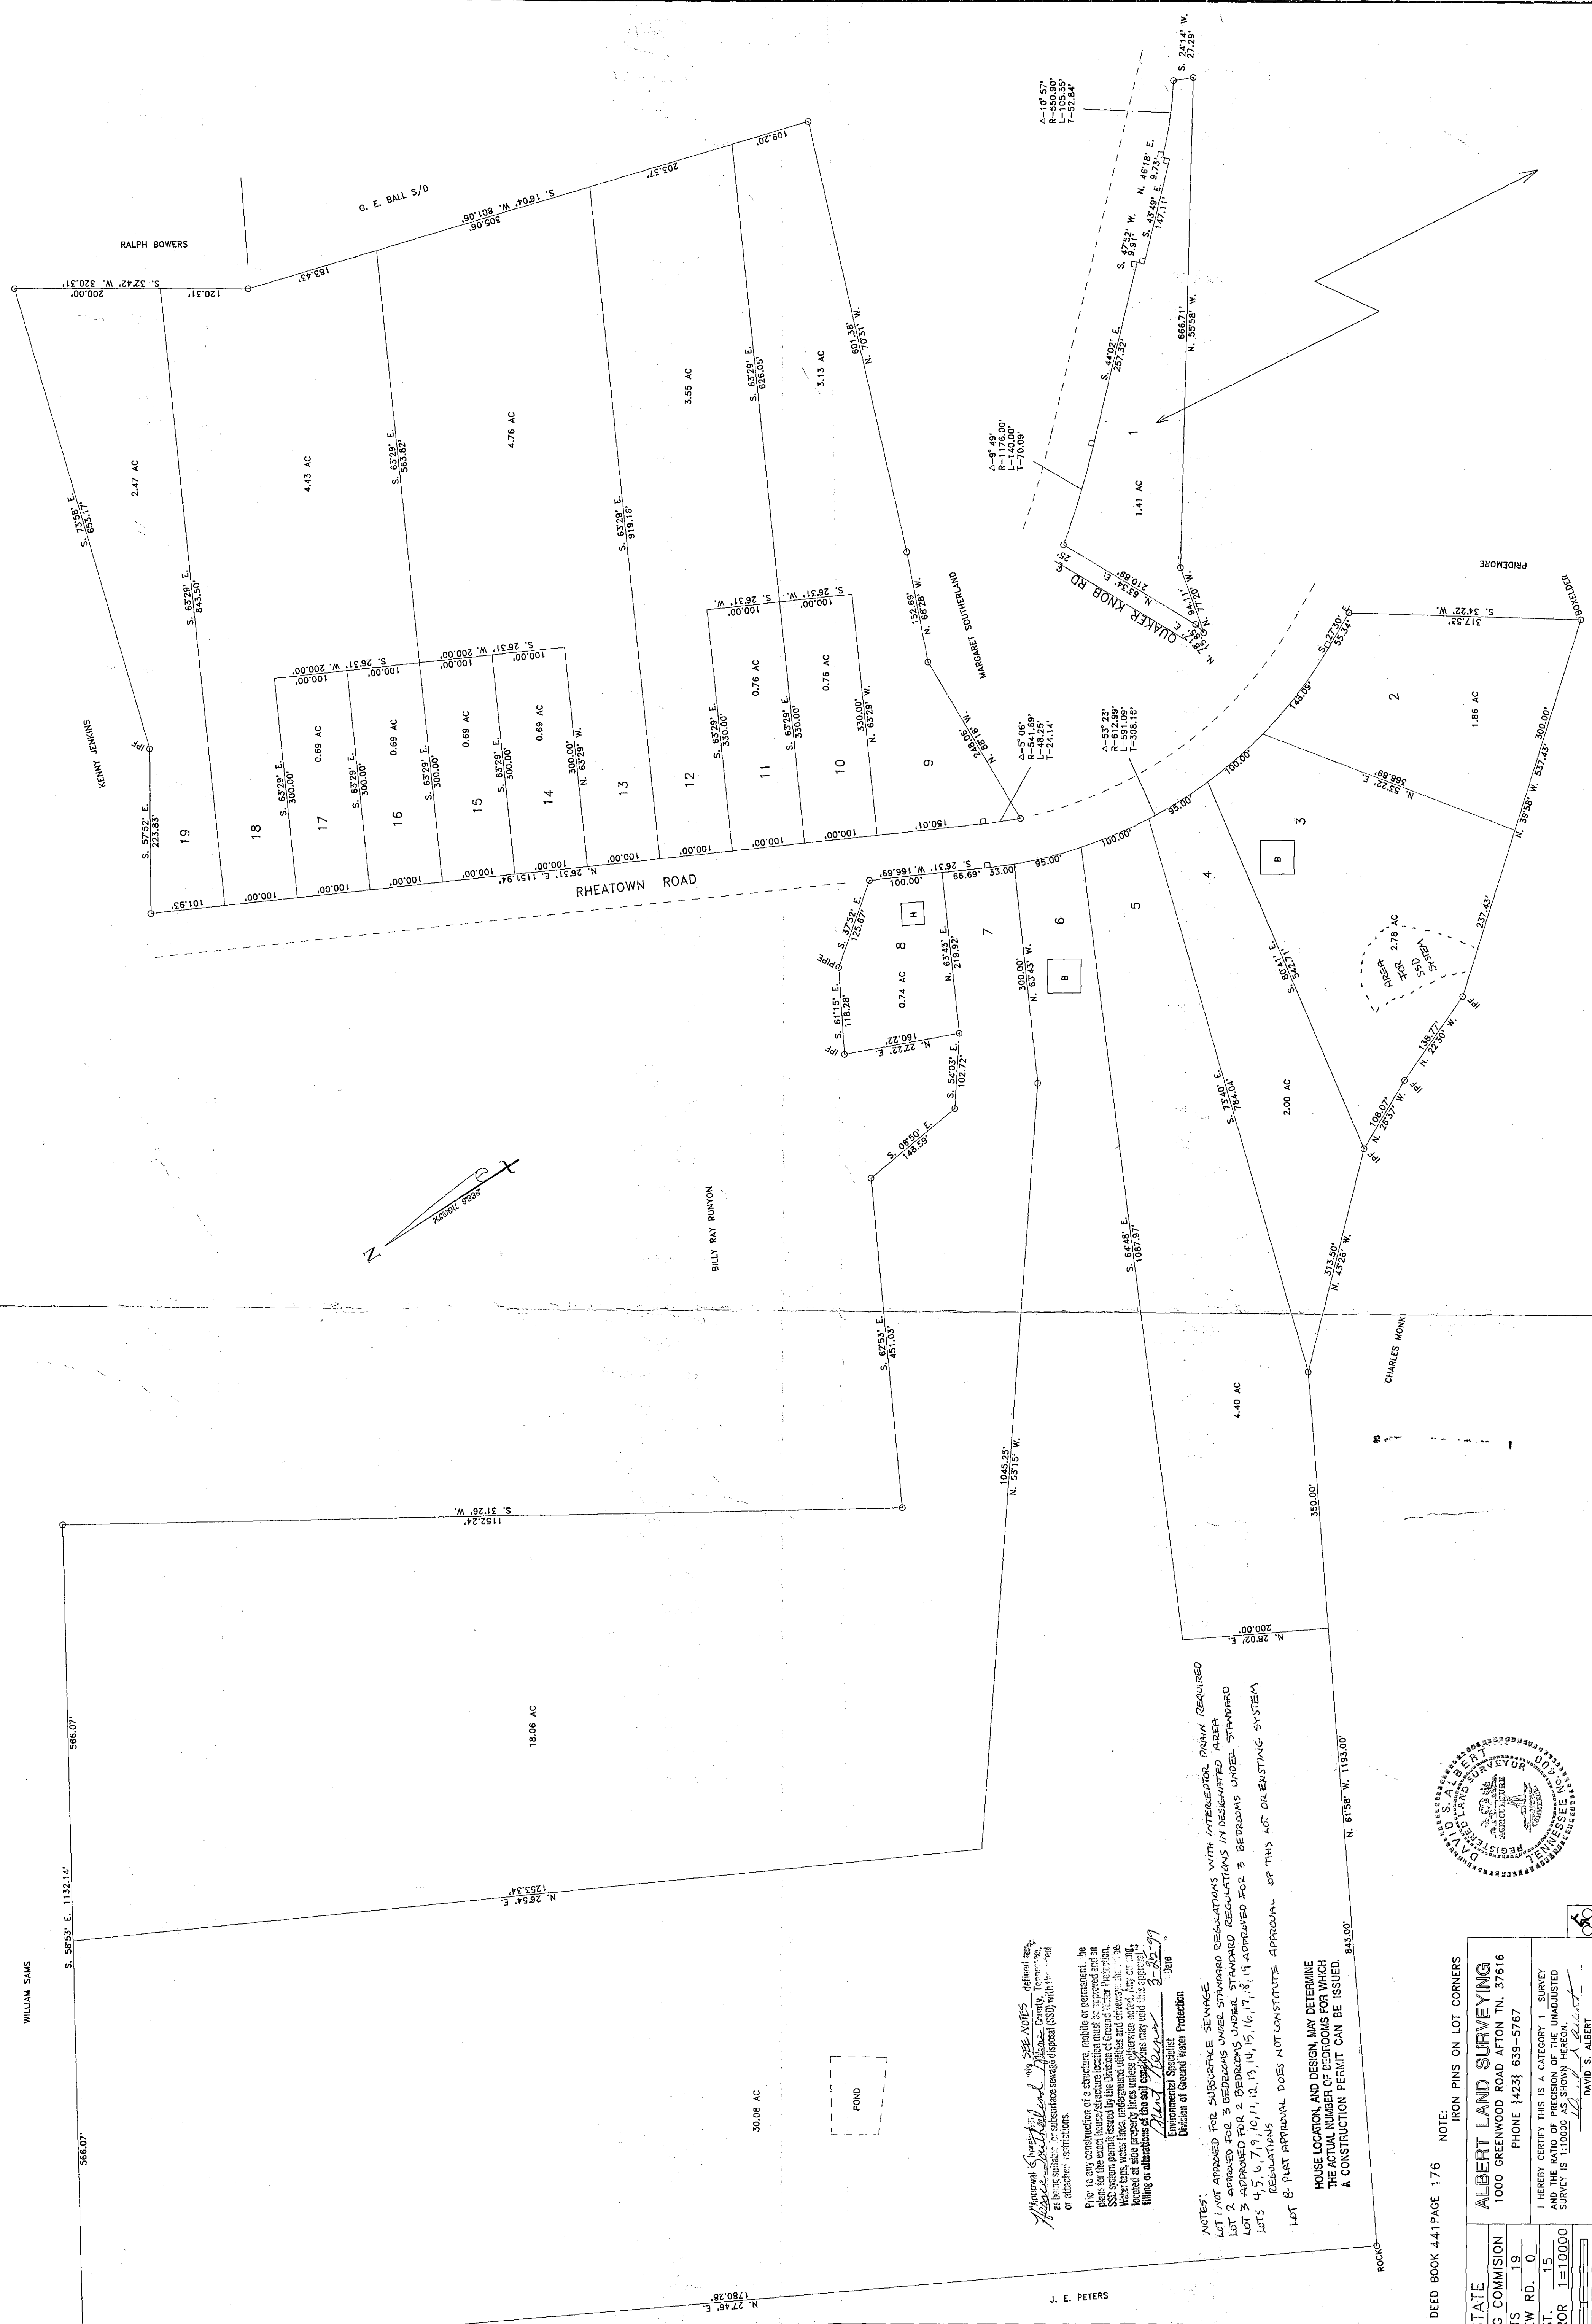


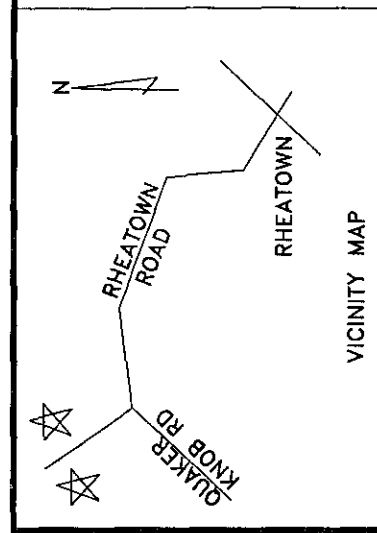





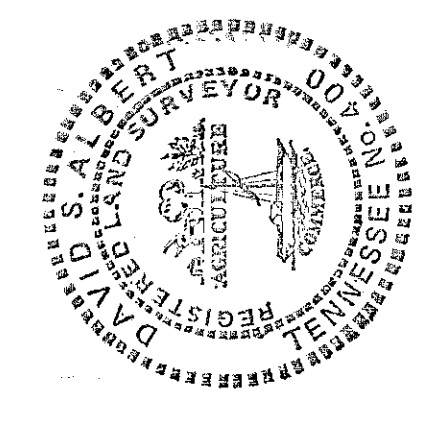

DEED BOOK 441 PAGE 176
NOTE: IRON PINS ON LOT CORNERS
ALBERT LAND SURVEYING
1000 GREENWOOD ROAD AFTON TN. 37616
PHONE (423) 639-5767
I HEREBY CERTIFY THIS IS A CATEGORY 1 SURVEY AND THE RATIO OF PRECISION OF THE UNADJUSTED SURVEY IS 1:10000
DAVID S. ALBERT

HASSIE SOUTHERLAND ESTATE
GREENE COUNTY REGIONAL PLANNING COMMISSION
TOTAL ACRES 83.95 TOTAL LOTS 19
ACRES NEW ROAD 0 MILES NEW RD. 0
OWNER SOUTHERLAND CIVIL DIST. 15
SURVEYOR ALBERT CLOSURE ERROR 1:10000
SCALE 1"=100'