
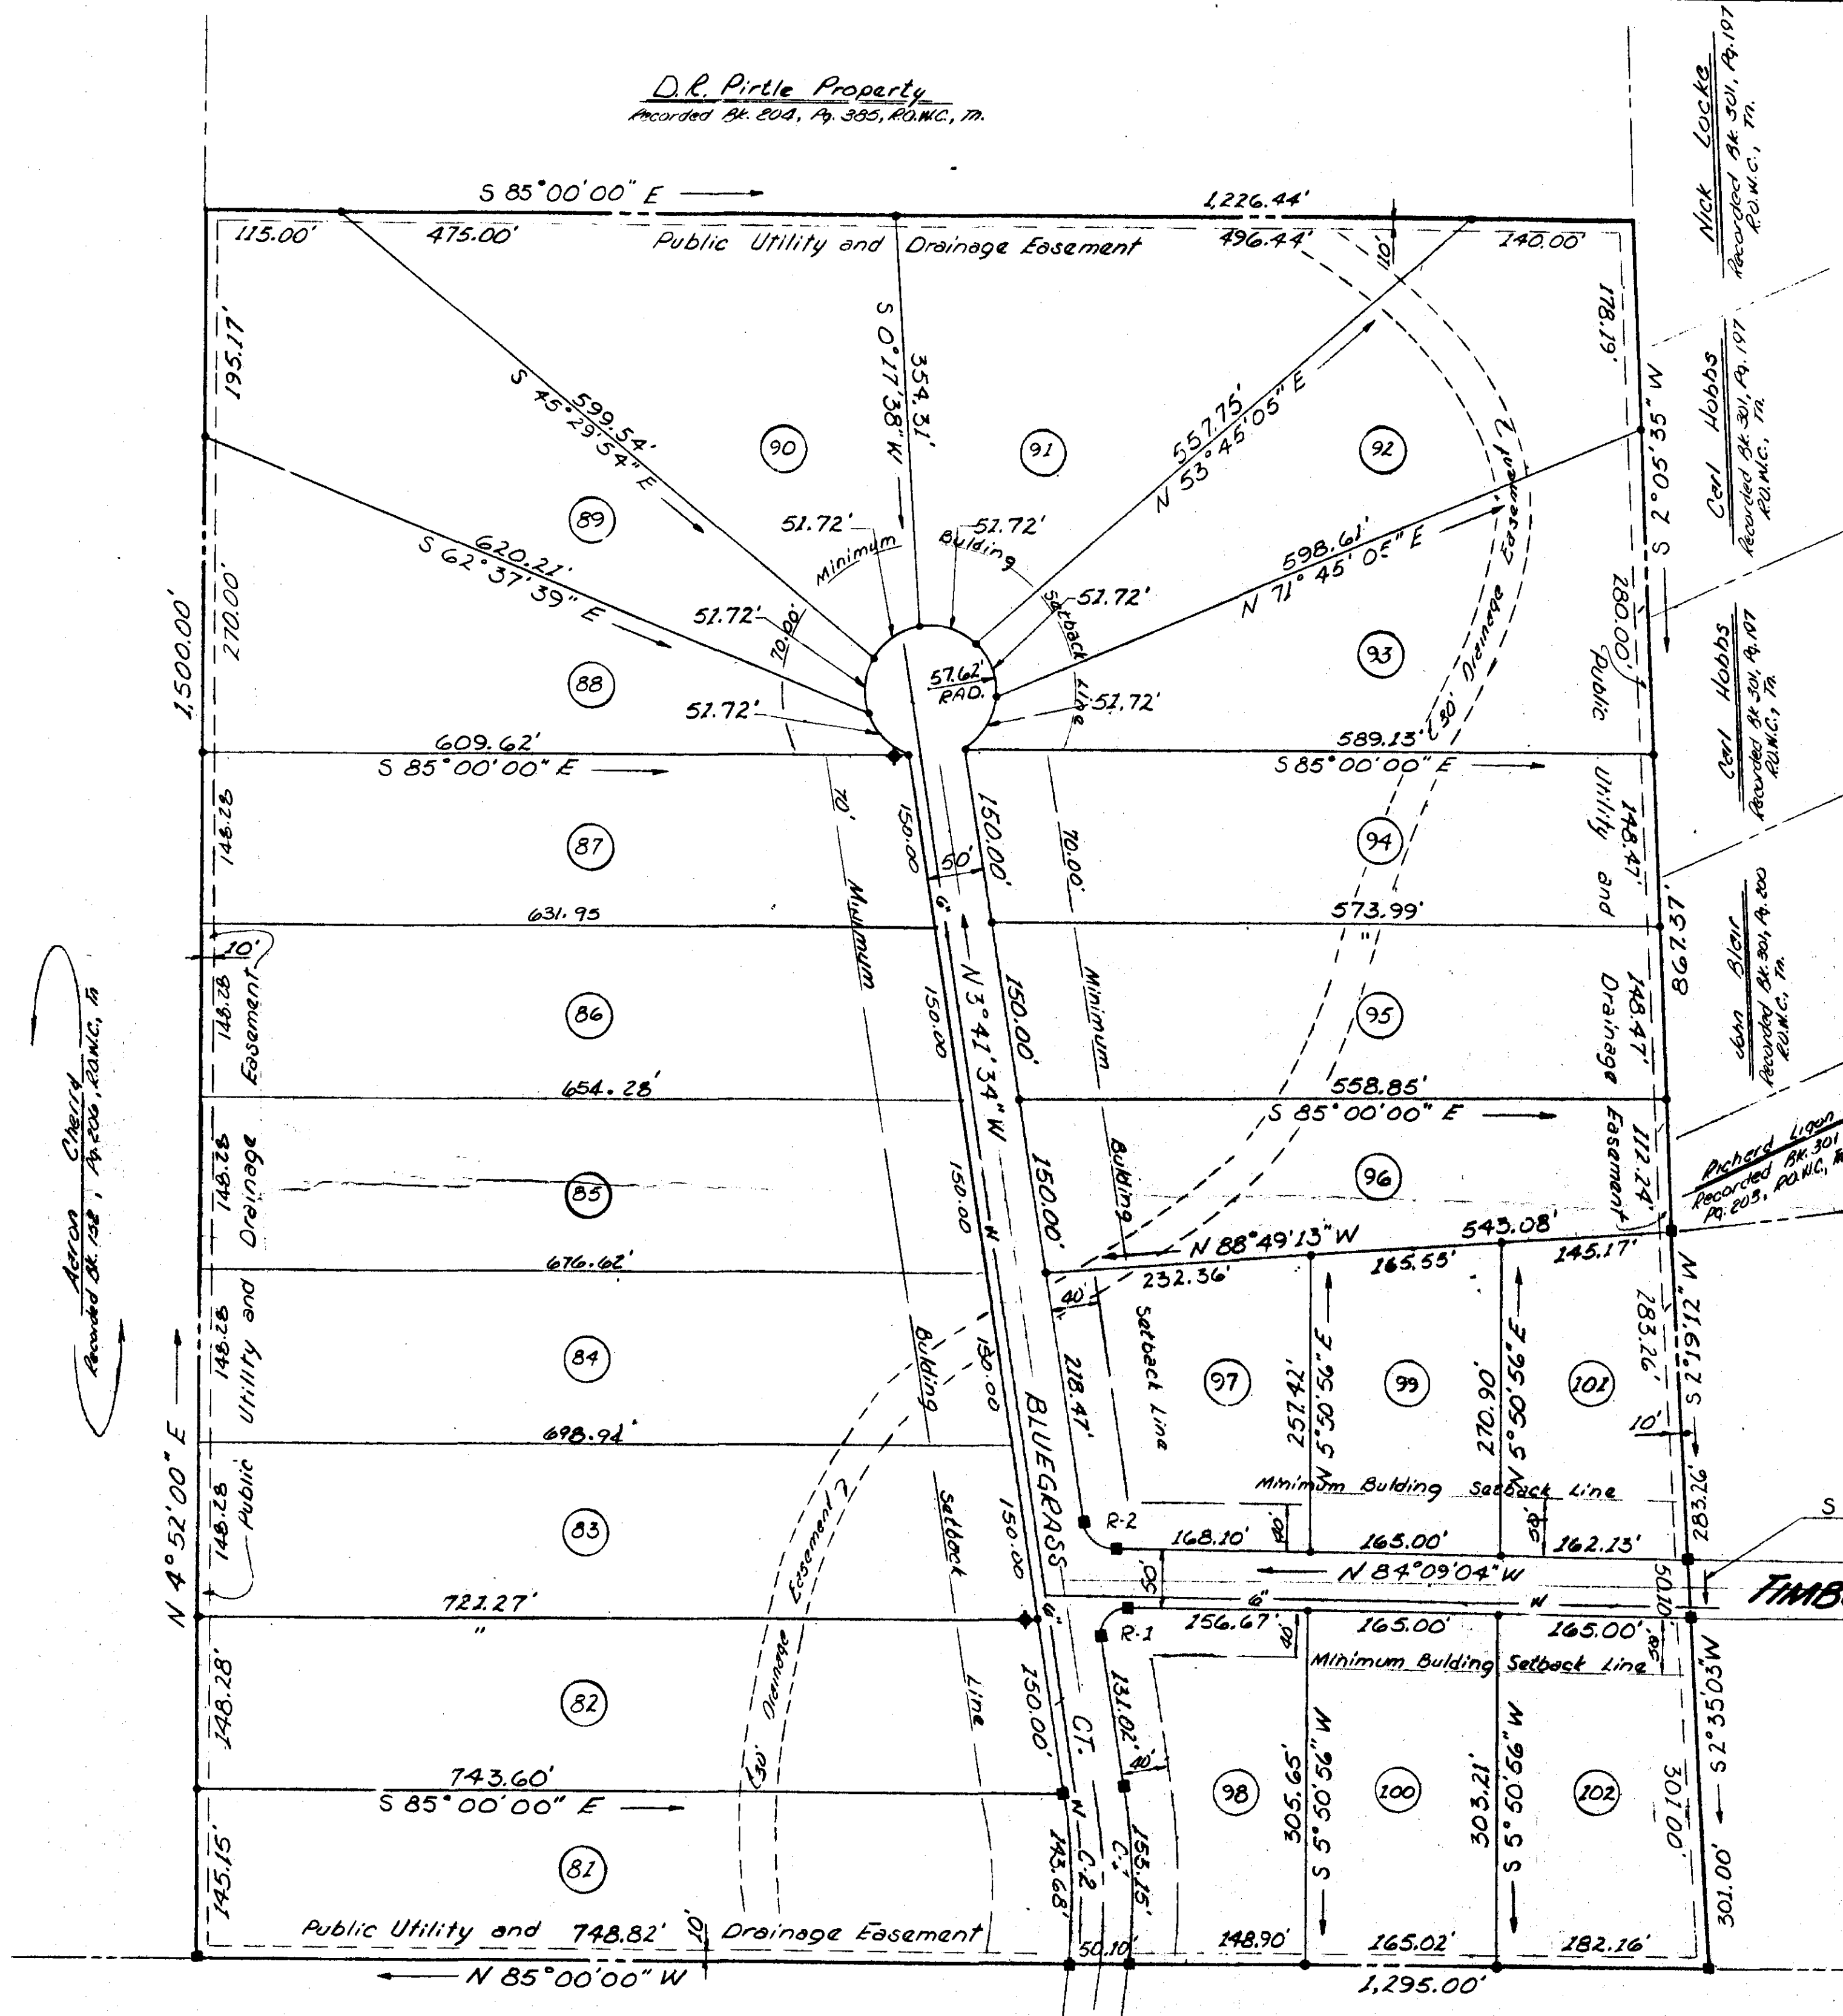


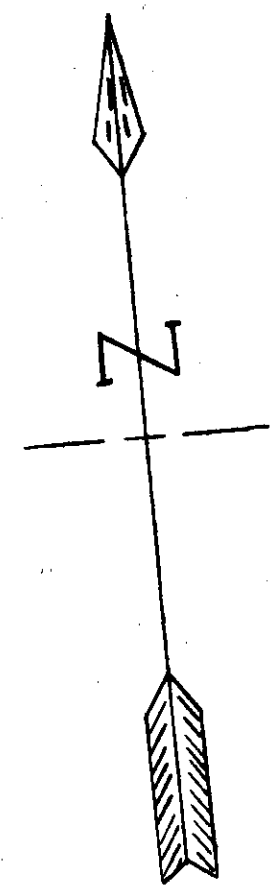

Across Center
Recorded Bk 128, Pg 200, R.M.C., TN

Wildwood Estates Section Four
Recorded Bk 17, Pg 404, R.M.C., TN

Wildwood Estates Section Five
Recorded Bk 17, Pg 404, R.M.C., TN

WILDWOOD ESTATES

	A	R	T	L	Description
R1	97'32"00"	27'35"	28'42"	33'03"	RW Arches
R2	20'27'30"	27'05"	23'39"	33'03"	RW Arches
C1	17'30'35"	23'32'21"	18'00"	153'15"	RW Int. Arc
C2	13'00"	23'32'21"	17'15"	143'00"	RW Int. Curve

CERTIFICATION OF THE APPROVAL OF STREETS AND UTILITIES
I hereby certify that streets have been installed in an acceptable manner and according to the county specifications or, (2) that a security bond in the amount of 30,000 has been posted with the planning commission to assure completion of all required improvements in case of default.

Date: May 11, 1977 Kilson Co. Hwy. Dept. By: Ray Smith

CERTIFICATE OF APPROVAL FOR RECORDING
I hereby certify that the subdivision plot shown hereon has been found to comply with the subdivision regulations for Wilson County, Tennessee, with the exception of such variances, if any, as are noted in the minutes of the planning commission and that it has been approved for recording in the office of the county register.

Date: 10/6/1977 Secretary, Planning Comm. [Signature]

RECORD
Recorded: _____, 19____ in the Registrar's Office, Wilson County Tennessee, in Plat Book _____ Page _____

CERTIFICATE OF OWNERSHIP AND DEDICATION
I hereby certify that I am the owner of the property shown & described hereon and that I hereby adopt the plan of subdivision with my free consent, establish the minimum building restriction lines, and dedicate all streets, alleys, walks, parks and other open spaces to public or private use as noted.

Date: 4-21-1977 Owner(s): D.R. Pirtle Recorded in Bk 300, Pg 20, R.M.C.


CERTIFICATE OF ACCURACY
I hereby certify that the plan shown & described hereon is the result of a survey to the accuracy required by the Wilson County, Tennessee Planning Commission and that the monuments have been placed as shown hereon.

Date: 5-12-77 Surveyor: [Signature]

CERTIFICATE OF APPROVAL OF UTILITY SYSTEMS
I hereby certify that the following utility systems outlined or indicated on the final subdivision plot as shown hereon have been installed or proposed for installation, in accordance with current local and/or state government requirements.

Date: 9-29-77 West Wilson Co. Utility District [Signature]

NOTE:
In addition to the easements shown there is a ten (10) foot easement along all lot lines of each lot for drainage ditches & public utilities.

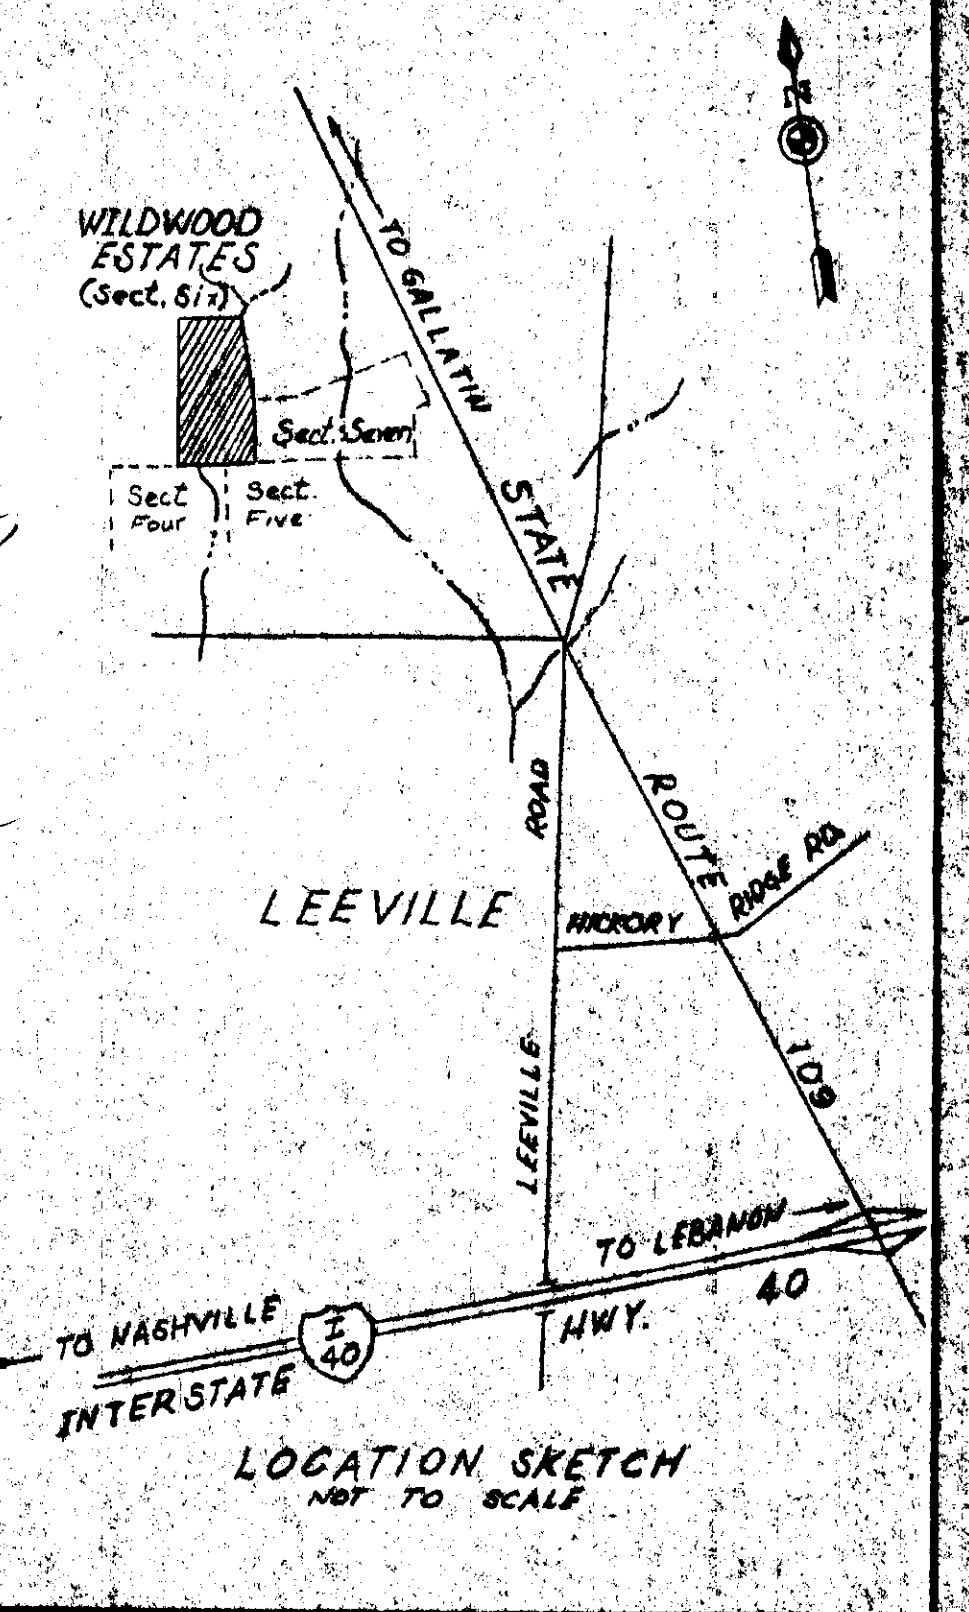

Certification of General Approval for installation of Subsurface Sewage Disposal Systems with Reservations.
Consent approved to hereby granted for this proposed project as being suitable for subsurface sewage disposal with the local and/or attached restrictions.
Before the initiation of construction, the location of the house or other structure, and plans for the installation of sewage disposal system shall be approved by the local health authority.
Date: 7-1-77 [Signature]
Some lots approved in accordance with minimum standards of Chap. 304, Public Health 1975.

Wildwood Estates Section Seven

WILDWOOD ESTATES, SECTION SIX

3RD CIVIL DISTRICT, WILSON COUNTY, TENNESSEE

D.R. PIRTLE and ROBERT E. EARHEART S OWNERS & DEVELOPERS

SCALE: 1"=100'

DATE: April 27, 1977

Graphic Scale in feet

Filed for record Oct. 6, 1977
at 9:30 O'clock AM.
Noted in Note Book 19 Page # 89
Recorded in Plat Book # 15 Page # 175
in the Registrar's Office, for
Wilson County, Tennessee.
On this 6th day of Oct 1977
[Signature] Register
By [Signature] Dep. Reg

W. C. [Signature]
Knoxville, Tennessee
Jes. 16, 1978