


# SURVEY DESCRIPTION

LOTS 2 THRU 21 OF CROWN LAKE ESTATES (WARD) COUNTY, ARKANSAS, CONTAINING 75.22 ACRES.

Exhibit "A"

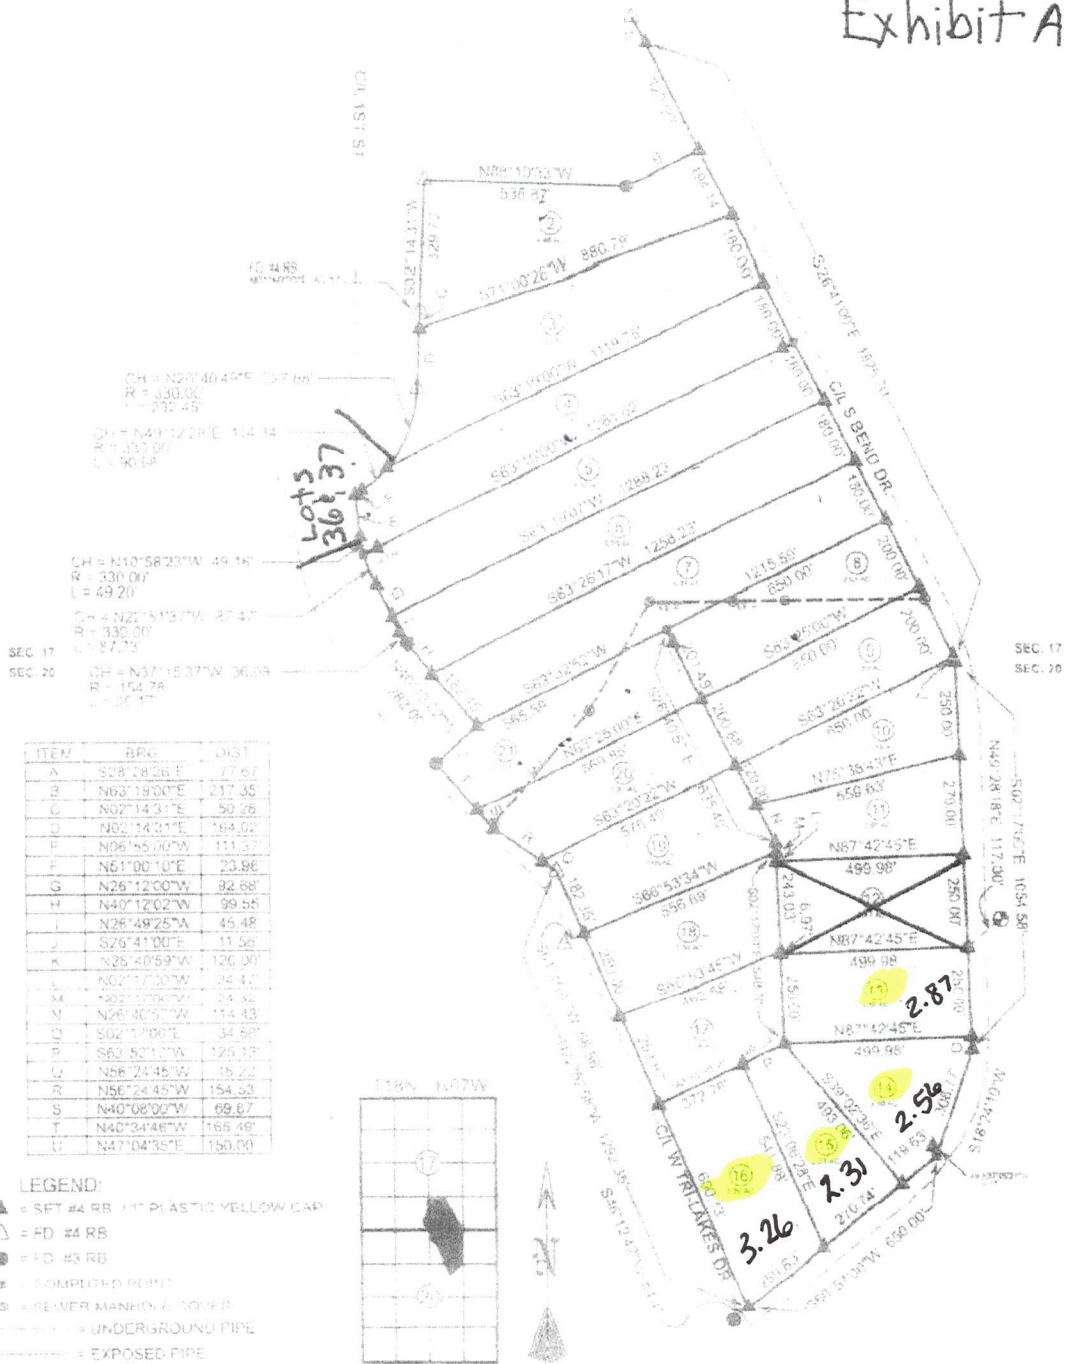

STATE LAND SURVEYORS CODE:  
500-18N-07W-0-17-203-33-1266 500-18N-07W-020-104-33-1266

SCALE  
0' 200' 400'

STATE FILING RECORDS

COUNTY FILING RECORDS



STRIDER CONSULTING  
42 South College St.  
Mountain Home, AR 72653  
870-424-4130



SURVEY FOR CROWN LAKE RESORT		DRAWN BY: K.A.H.	DATE 08/29/2024
BASIS OF BEARING: GPS		JOB # 24-0101	
REFERENCE: 9" x 2" PLOTS, BK. G. PG. 11		SCALE: 1" = 400'	SHEET 1 OF 1