



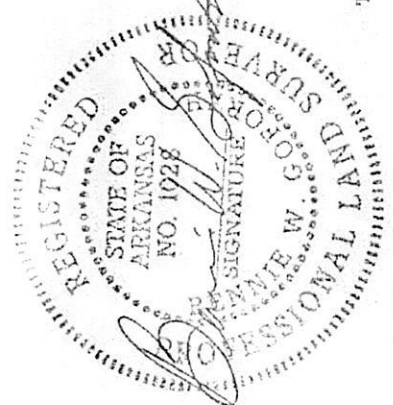

GORBORTH LAND SURVEYING
507 BAKER ST.
MTN. HOME, ARKANSAS 72653

TRACT C: Part of the SE 1/4 SW 1/4 of Section 34, Township 20 North, Range 17 West of Marion County, Arkansas being described as follows: Commencing at the NE Corner of the SE 1/4 SW 1/4 and running N. 89° 21' 00" W. 904.2' to the east r/w line of State Hwy. 14, thence S. 43° 22' 35" W. along said r/w line, 370.1' to the point of beginning. Thence S. 63° 03' 02" E. 209.4' to a 1/2" rebar, thence S. 35° 07' 54" W. 199.7' to a fence post, thence N. 63° 03' 02" W. 209.4' to a fence post on the east r/w line of Hwy. 14, thence Northeasterly along said r/w with a curve bearing right, with a radius of 825' through a central angle of 13° 54' 24" for a distance of 200.24' to the point of beginning. Containing 0.36 Acres ±.

Corner of Section 34 and running S. 00° 08' 48" E. 1024.3' to the point of beginning. From the p.o.b. run N. 65° 00' 10" W. 1205.0' to a fence post, thence N. 63° 03' 02" W. 209.4' to a fence post on the east r/w line of State Hwy. 14, thence along said r/w line along a curve bearing left having a radius of 825' through a central angle of 13° 04' 48" for a distance of 188.4' to a point on the West line of the SE 1/4 SW 1/4 of Section 34, thence S. 00° 10' 54" W. along said line, 714.0' to the South line of the SE 1/4 SW 1/4, thence S. 89° 16' 56" E. 1355.1' to the SE Corner of the SE 1/4 SW 1/4, thence N. 00° 08' 48" W. 300.0' to the point of beginning. Containing 18.7 Acres more or less.

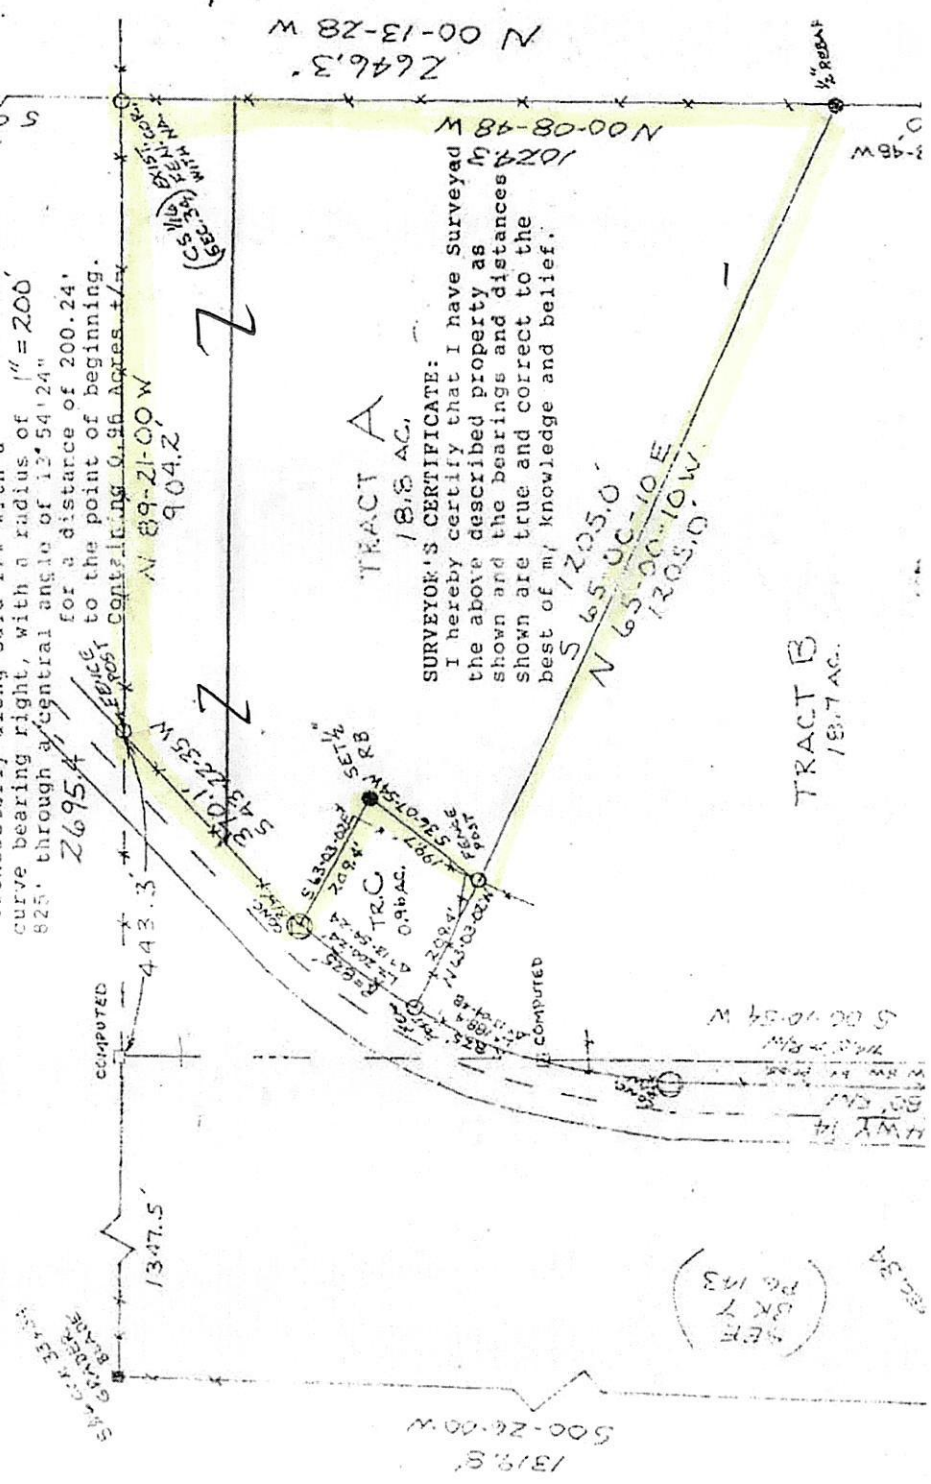

SURVEYOR'S CERTIFICATE:
I hereby certify that I have surveyed the above described property as shown and the bearings and distances shown are true and correct to the best of my knowledge and belief.