
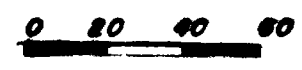


1146

ROWAN COUNTY
STATE OF
NORTH CAROLINA
TOWNSHIP OF
SCOTCH - IRISH
SURVEYED BY
RICHARD C. CURRENT
REG. NO. L756
NORTH WILKESBORO
SCALE OF 1"=50' 
DTD AUGUST 1969
PROPERTY OF
FOSTER BROTHERS
& ETAL

NEEDMORE ACRES

MONUMENT NOT SET
BY AGREEMENT

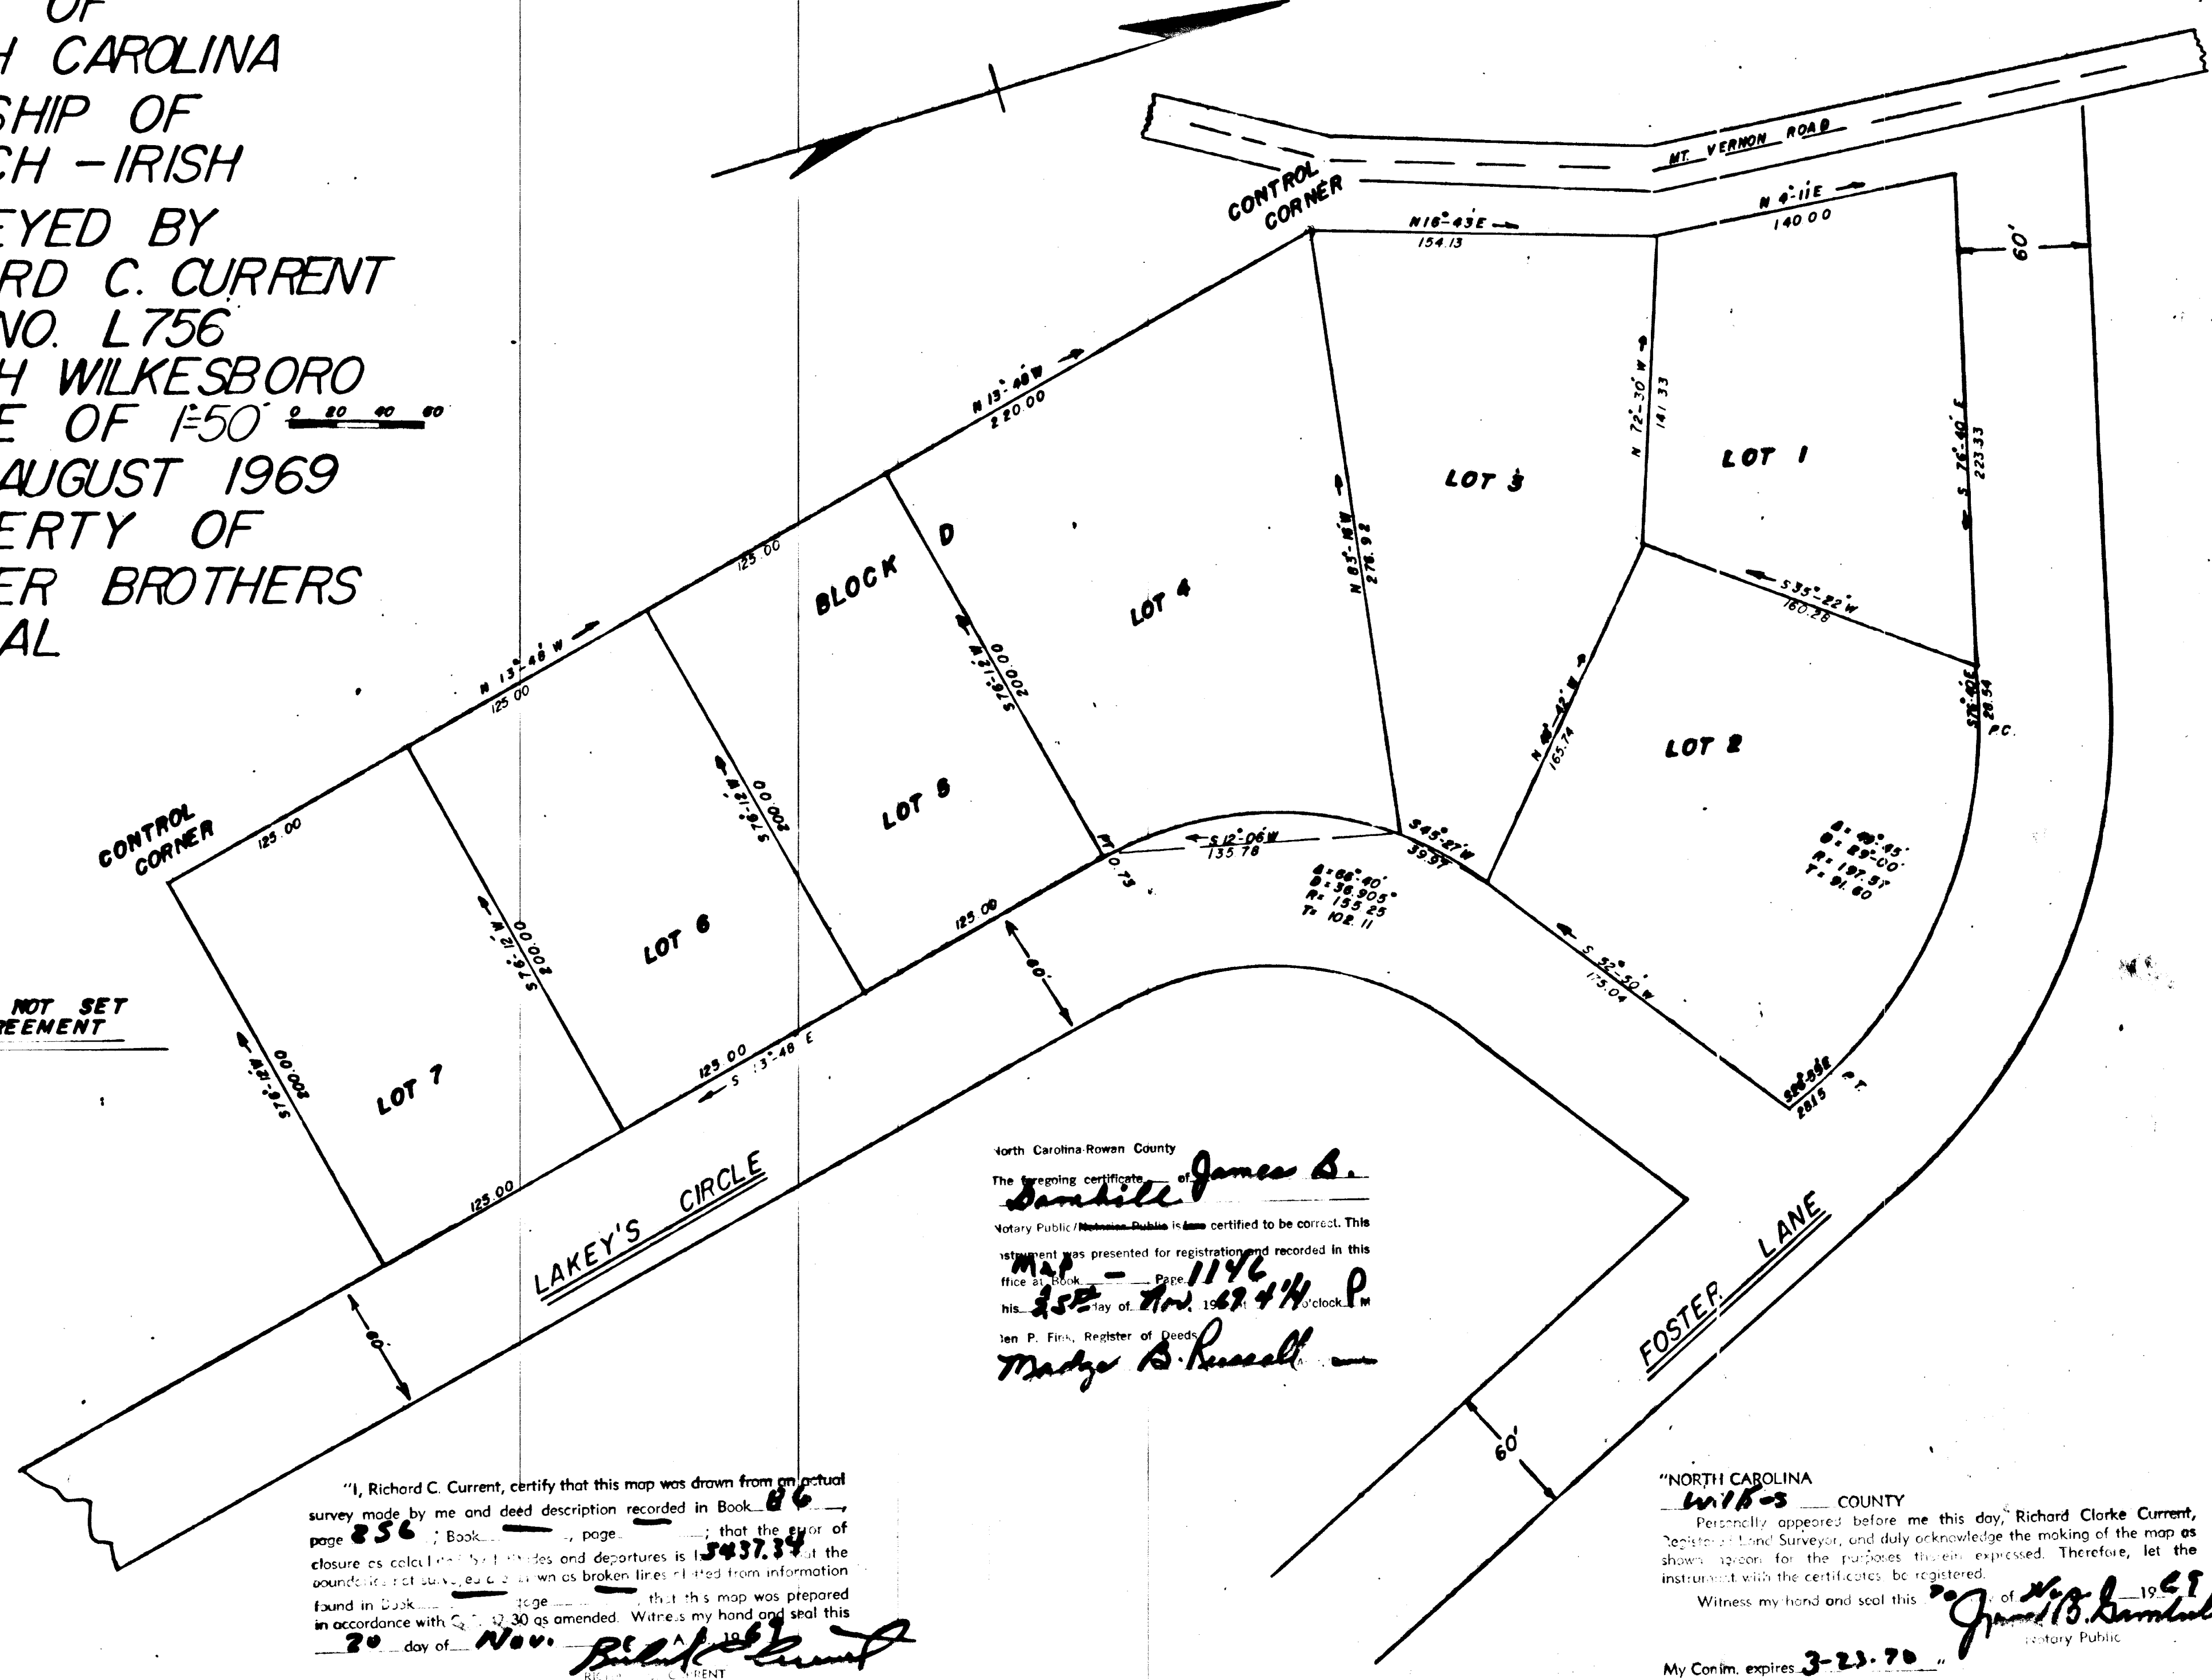

North Carolina-Rowan County
The foregoing certificate of James B. Samhill
Notary Public/Notary Public is not certified to be correct. This
instrument was presented for registration and recorded in this
office at Book 1146 Page 356
his 25th day of Nov, 1969 at 4:44 o'clock P.M.
I, Madge A. Russell, Register of Deeds

"I, Richard C. Current, certify that this map was drawn from an actual
survey made by me and deed description recorded in Book 86
page 256, Book 86, page 256; that the error of
closure as calculated by latitudes and departures is 1.5437.34 at the
boundary not surveyed and shown as broken lines related from information
found in Book 86 page 256; that this map was prepared
in accordance with G.S. 42-30 as amended. Witness my hand and seal this
20 day of Nov, 1969.
Richard C. Current
RICHARD C. CURRENT
Registered Land Surveyor (L756)"

"NORTH CAROLINA
Wilkes COUNTY
Personally appeared before me this day, Richard Clarke Current,
Registered Land Surveyor, and duly acknowledge the making of the map as
shown herein for the purposes therein expressed. Therefore, let the
instrument with the certificates be registered.
Witness my hand and seal this 20th day of Nov, 1969.
James B. Samhill
Notary Public
My Comm. expires 3-23-70"