


**SURVEY DESCRIPTION**

LOTS 2 THRU 21 OF CROWN LAKE ESTATES, IZARD COUNTY, ARKANSAS, CONTAINING 70.22 ACRES.

Exhibit "A"

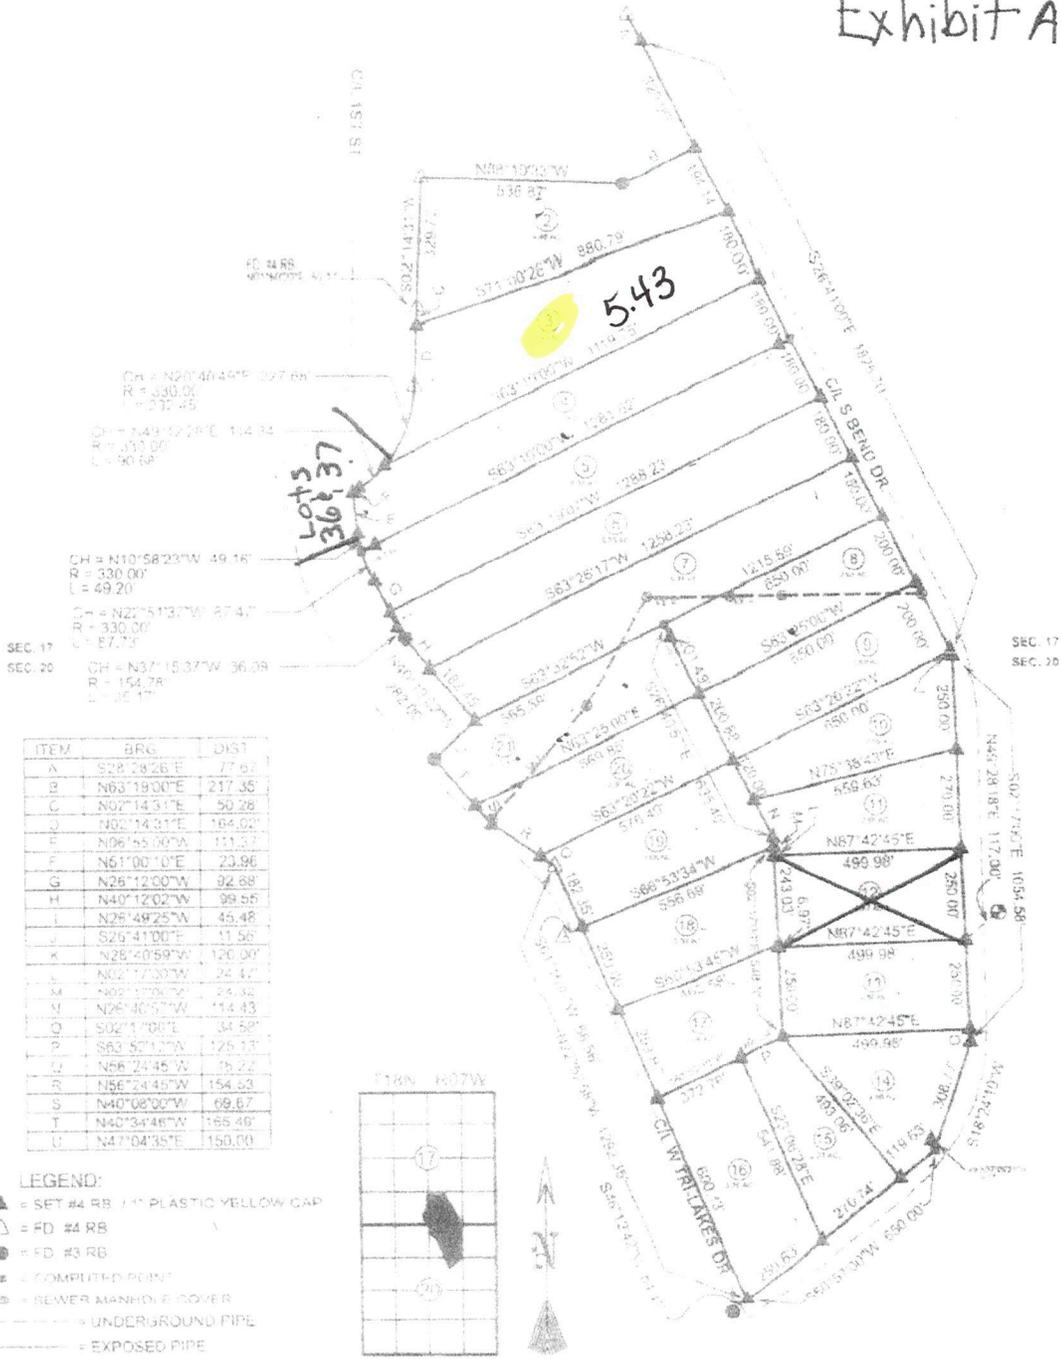

CH = N20°40'49\"/>

CH = N10°58'23\"/>

CH = N22°51'37\"/>

SEC. 17  
SEC. 20  
CH = N37°15'37\"/>

ITEM	BRG	DIST
A	S28°28'26\"/>	
B	N63°19'00\"/>	
C	N07°14'51\"/>	
D	N02°14'31\"/>	
E	N06°55'00\"/>	
F	N61°00'10\"/>	
G	N26°12'00\"/>	
H	N40°12'02\"/>	
I	N26°48'25\"/>	
J	S26°41'00\"/>	
K	N26°40'59\"/>	
L	N02°17'30\"/>	
M	N02°17'00\"/>	
N	N26°40'57\"/>	
O	S02°11'00\"/>	
P	S63°52'17\"/>	
Q	N56°24'45\"/>	
R	N56°24'45\"/>	
S	N40°08'00\"/>	
T	N40°34'46\"/>	
U	N47°04'35\"/>	

**LEGEND:**

- ▲ = SET #4 RB 1\"/>
- △ = FD #4 RB
- = FD #3 RB
- = COMPUTED POINT
- ⊙ = SEWER MANHOLE COVER
- = UNDERGROUND PIPE
- - - = EXPOSED PIPE



STATE LAND SURVEYORS CODE:  
500-18N-07W-0-17-203-33-1268 500-18N-07W-020-104-33-1268



STATE FILING RECORDS



COUNTY FILING RECORDS

SURVEY FOR CROWN LAKE RESORT		DRAWN BY: K.A.H.	DATE 08/23/2024
BASIS OF BEARING: GPS		JOB # 24-0101	
REFERENCE: 9+ 2 PG 16 BK 3 PG 11		SCALE: 1" = 400'	SHEET: 1 OF 1