

17-005-180-014-00




LEGEND

● SET IRON

NOTE:

BEARINGS & DISTANCES BASED ON MICHIGAN STATE PLANE COORDINATES, NAD83, MICHIGAN NORTH ZONE

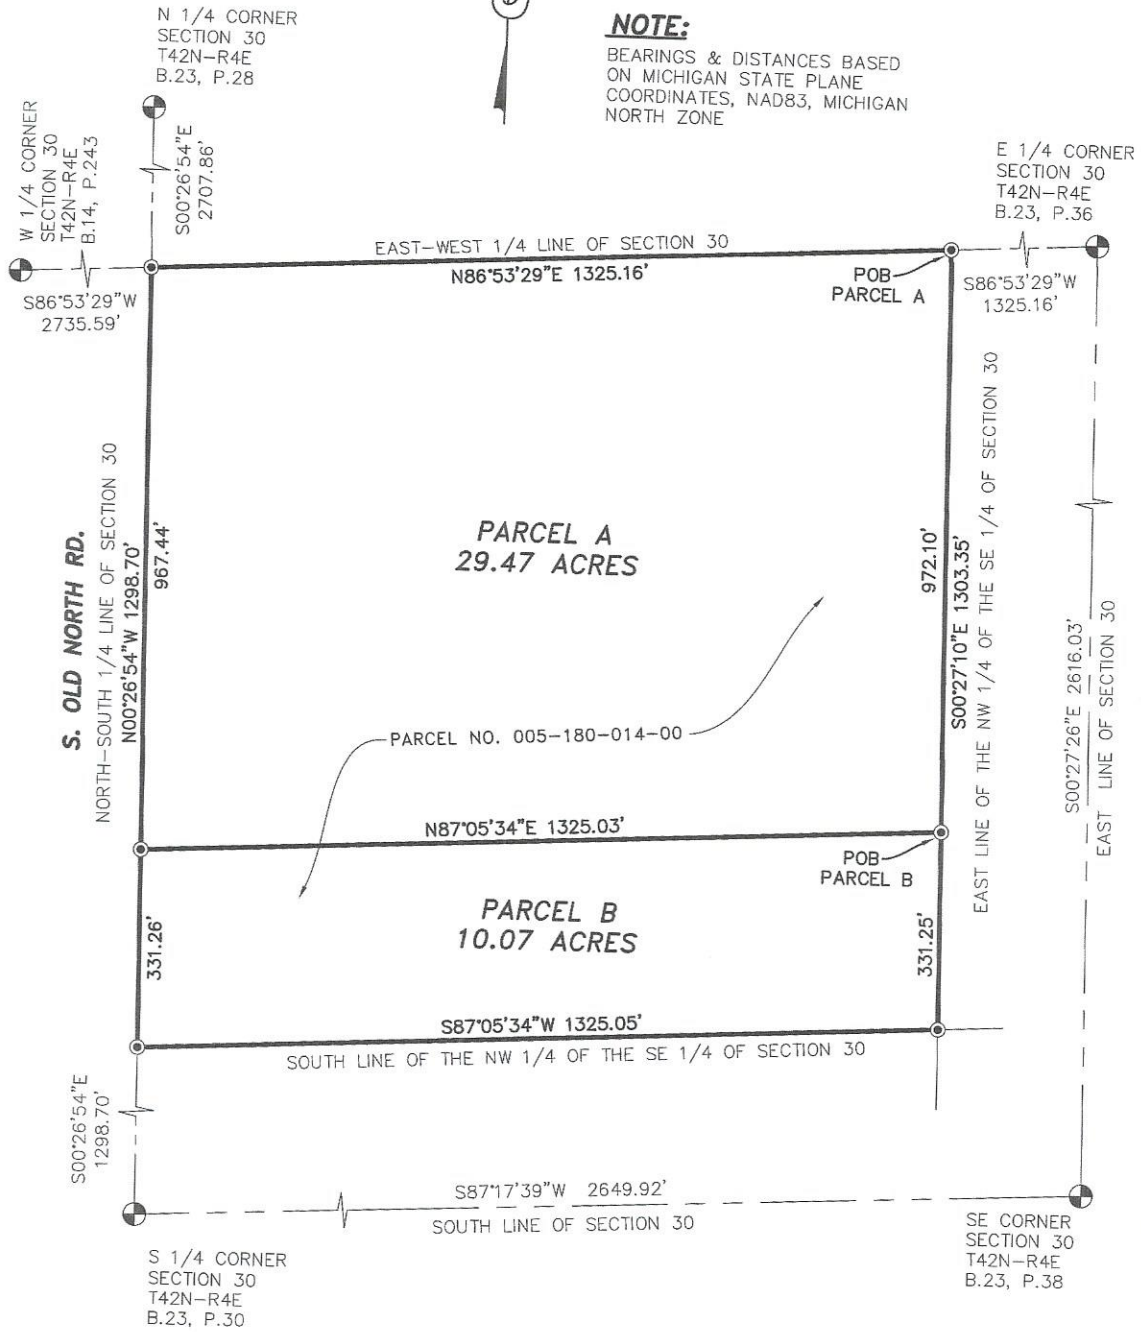

24445 S. CLEGG ROAD
PICKFORD,
MICHIGAN 49774
(906) 647-2091


CLIENT:	MICHELE KELLY	DATE:	3-29-24
PARCEL SPLIT		DRAWN BY:	KEH
PARCEL NO. 005-180-014-00		CHECKED BY:	GLM
SECTION: 30	TOWNSHIP: 42N	RANGE: 4E	0 125 250
DETOUR TOWNSHIP		FBK:	1/2
CHIPPEWA COUNTY		CHF: CY	
MICHIGAN		SCALE	HOR 1"=250 FT. VER 1"= FT.

22-948

DeTour, DeTour Village & Drummond Townships 41N & 42N - Range 4E

Copyright © 2022 Mapping Solutions

DETOUR ▲ DETOUR VILLAGE

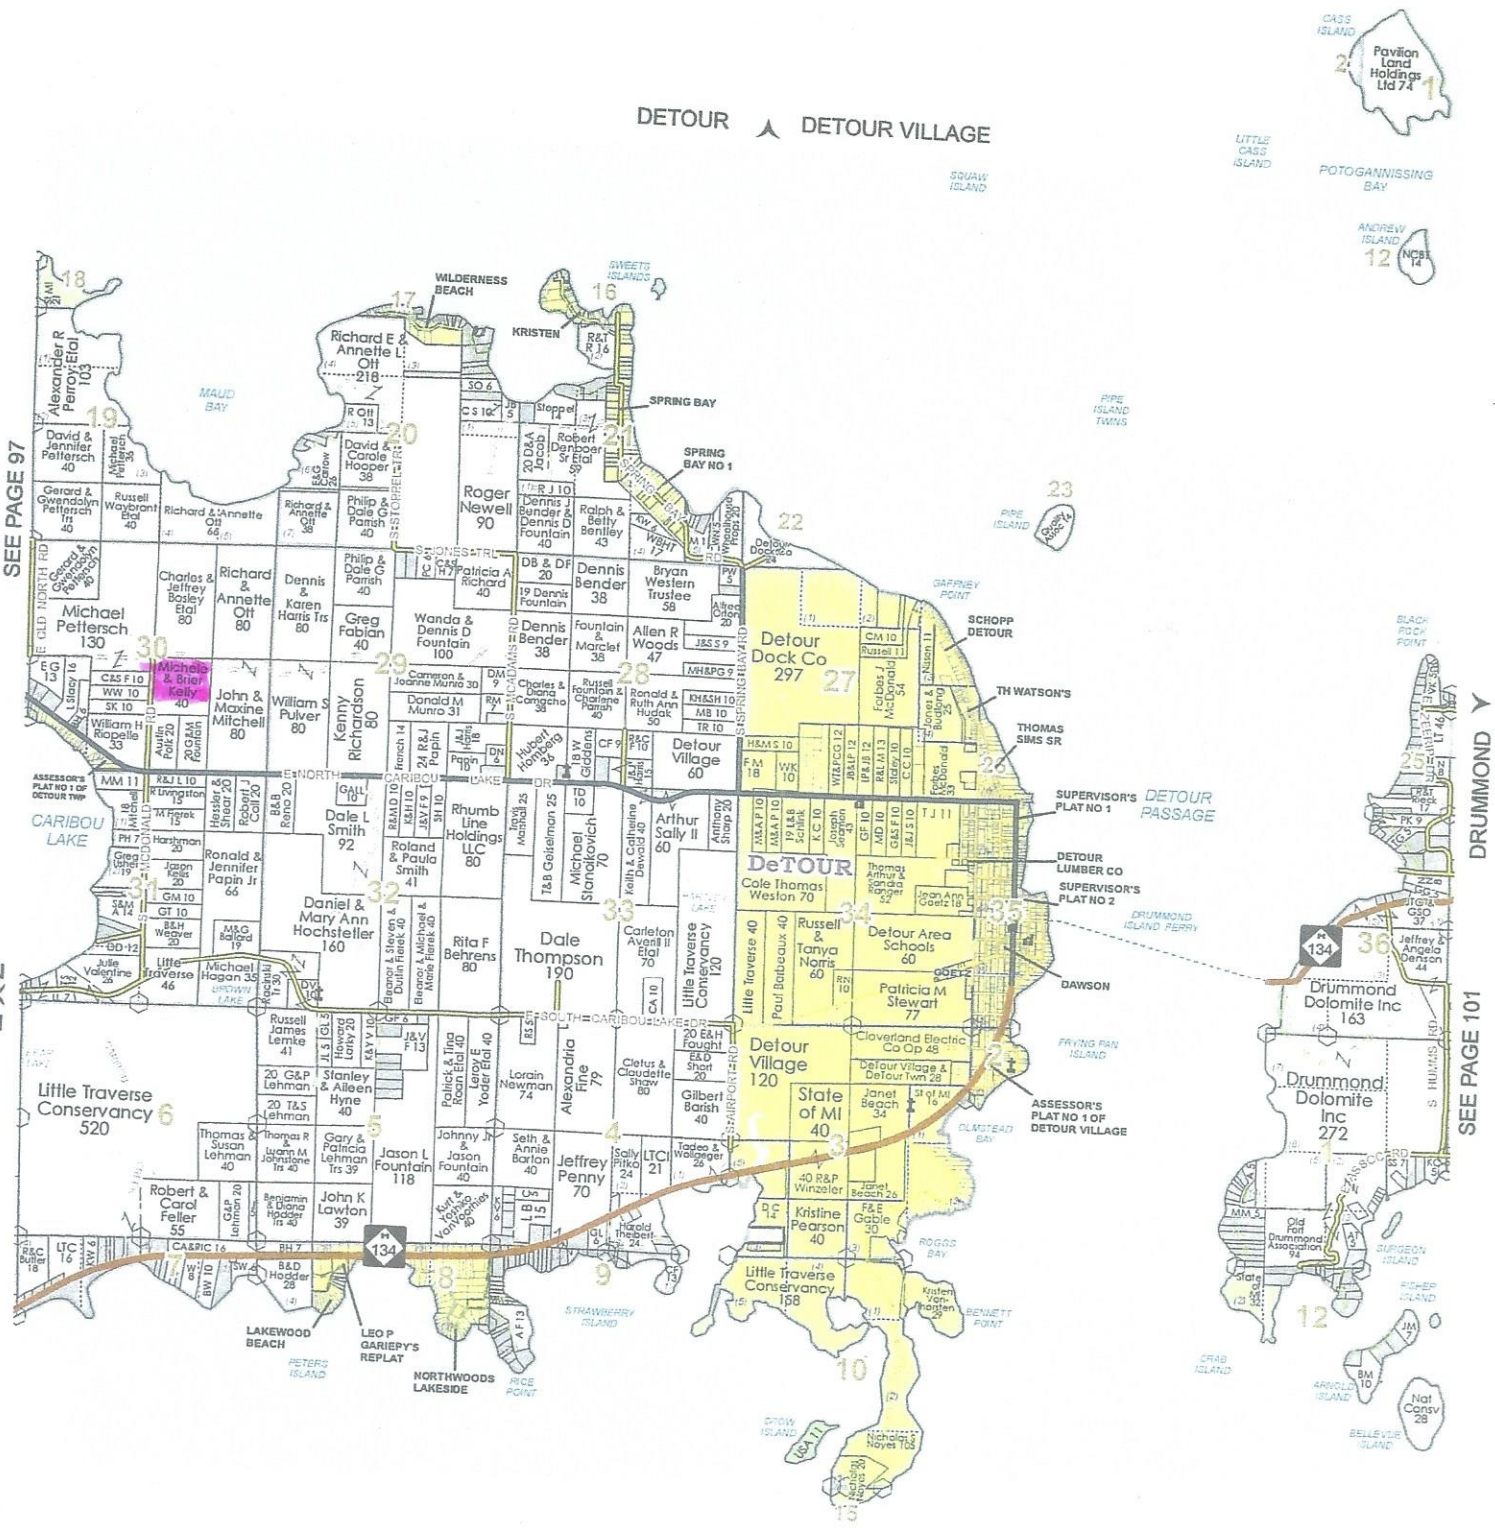

CASS ISLAND
Pavilion Land Holdings Ltd 74

LITTLE CASS ISLAND
POTOGANNISSING BAY

ANDREW ISLAND
12 NCST 14

SQUAW ISLAND

PIPE ISLAND TWINS

PIPE ISLAND

BLACK ROCK POINT

DRUMMOND

SEE PAGE 101

SEE PAGE 97

T42N
T41N

SUPERVISOR'S PLAT NO 1
DETOUR PASSAGE

DETOUR LUMBER CO
SUPERVISOR'S PLAT NO 2

ASSASSOR'S PLAT NO 1 OF
DETOUR VILLAGE

Drummond Dolomite Inc 163

Drummond Dolomite Inc 272

12

Not Conveyed

10

15