


SURVEY DESCRIPTION

LOTS 2 THRU 21 OF CROWN LAKE ESTATES, IZARD COUNTY, ARKANSAS, CONTAINING 70.22 ACRES.

Exhibit "A"

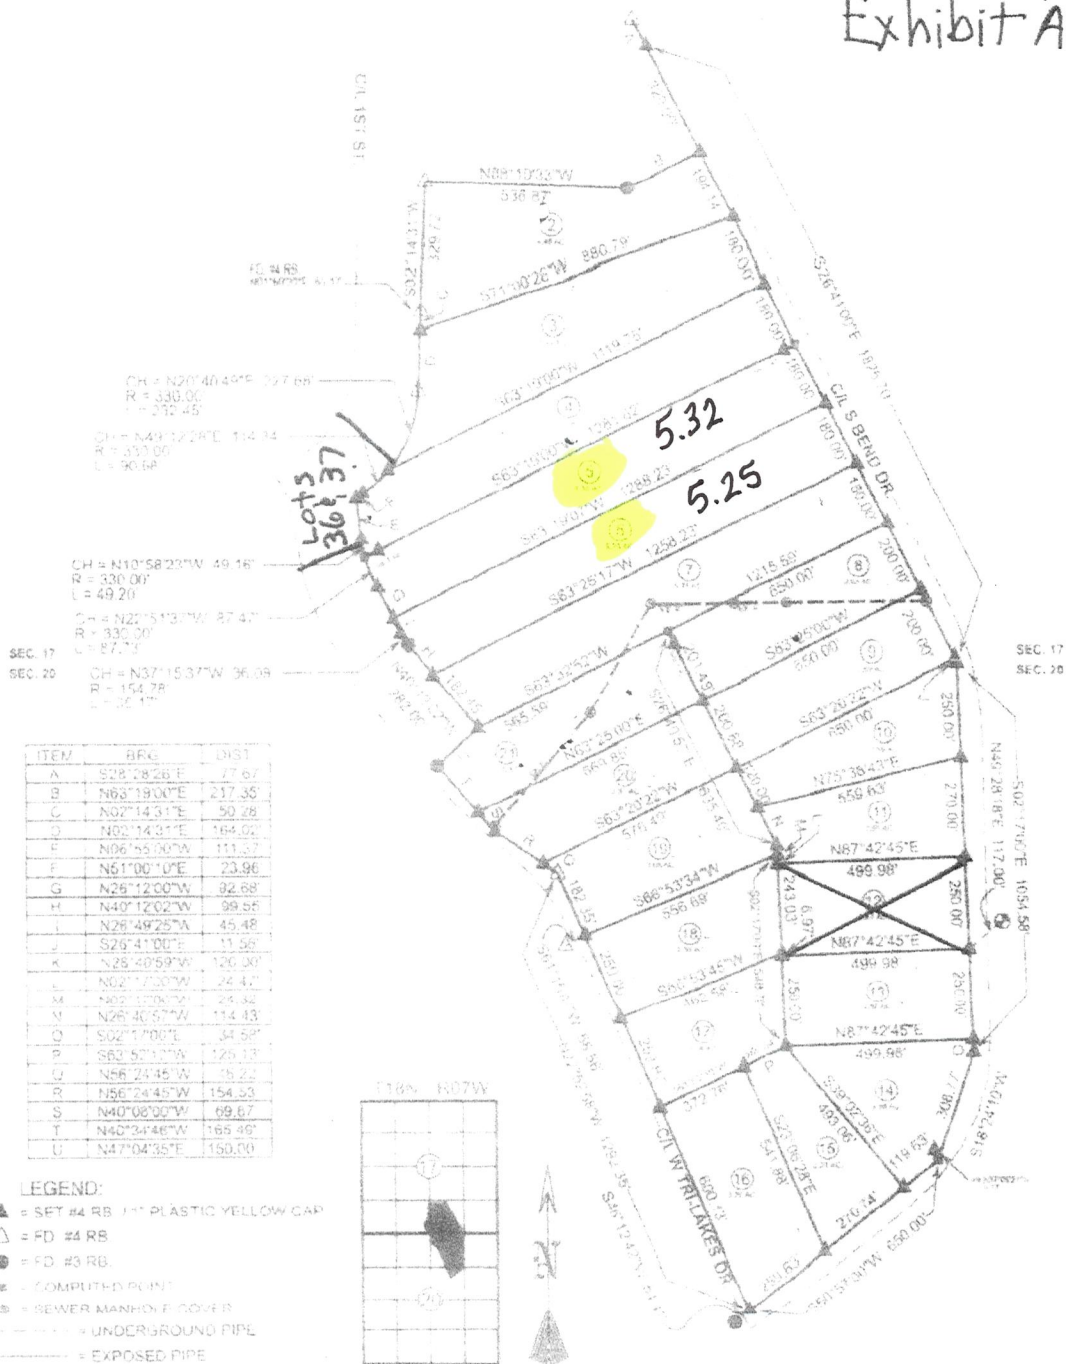

STATE LAND SURVEYORS CODE:
500-18N-07W-0-17-203-33-1256 500-18N-07W-020-104-33-1266

SCALE
0 200' 400'

STATE FILING RECORDS

COUNTY FILING RECORDS



STRIDER CONSULTING
42 South College St.
Mountain Home, AR 72653
970-424-4030



SURVEY FOR
CROWN LAKE RESORT

DRAWN BY
K.A.H.

DATE
08/29/2024

BASES OF BEARINGS: GPS

REFERENCE: BK 2 PG 18 BK 1 PG 17

SCALE: 1" = 400'
FIELD CREW: H.S.

JOB #
24-0101
SHEET
1 OF 1