


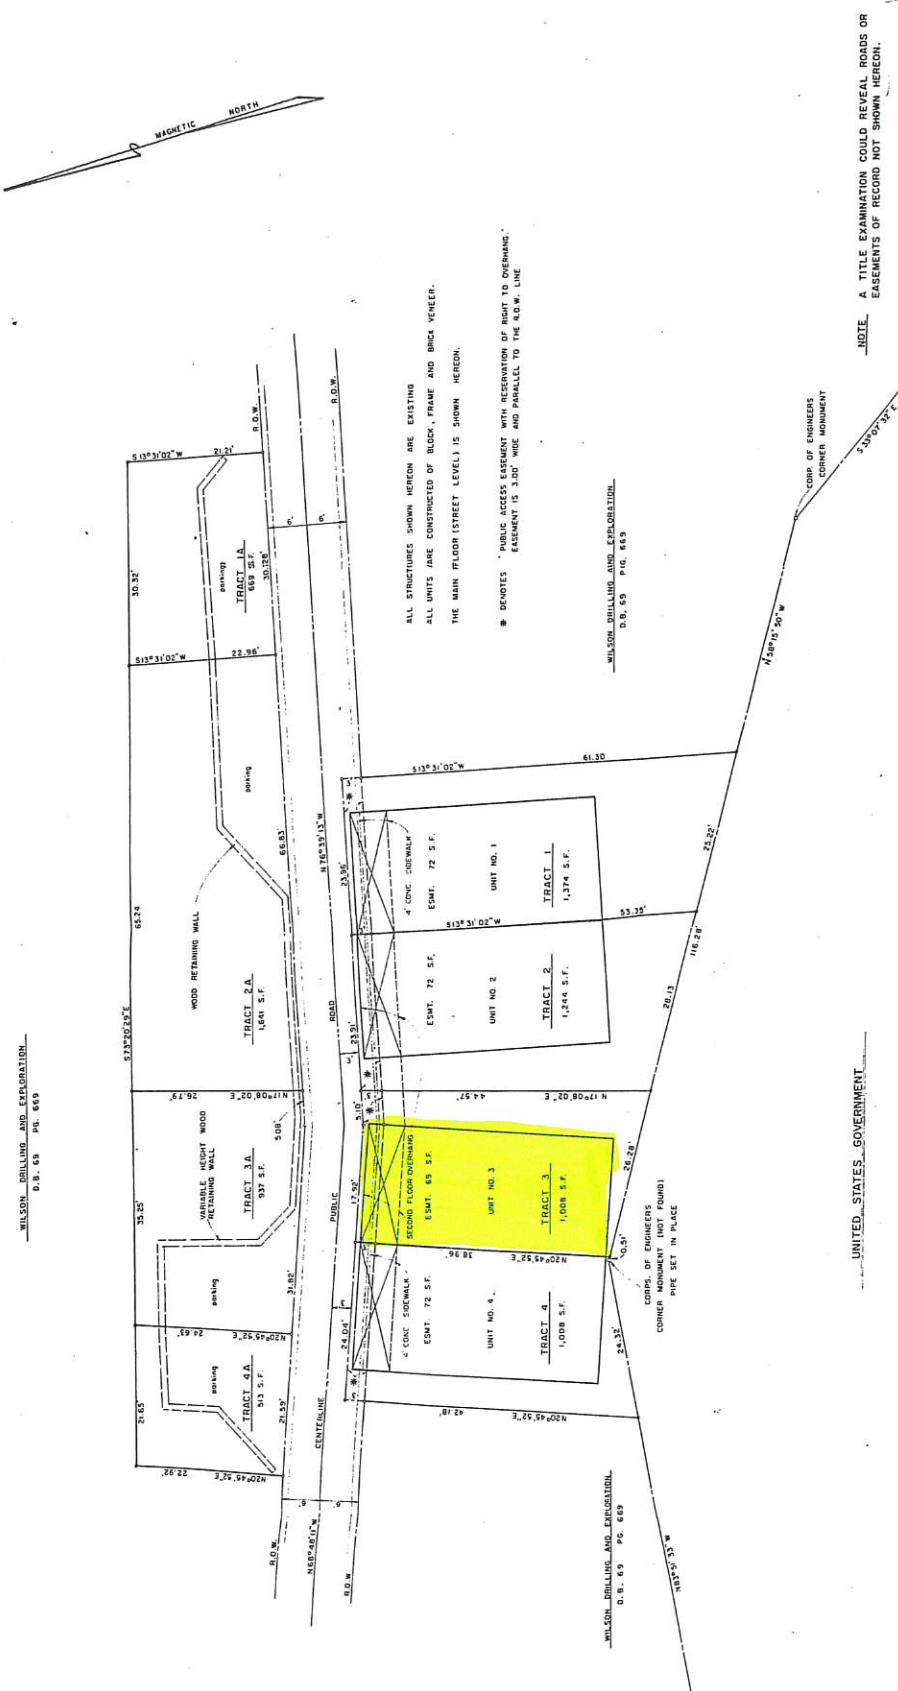

AMENDED

SPRING CREEK ESTATES, INC.

TOWNHOUSE SUBDIVISION

RURAL ROUTE NO. TWO
SPRING CREEK AIRPORT
ALBANY, KENTUCKY 42602

SURVEY AND PLAT BY
MORRIS A. TALBOTT
319 TUCKER STATION ROAD
LOUISVILLE, KENTUCKY 40243

NOTE: A TITLE EXAMINATION COULD REVEAL ROADS OR EASEMENTS OF RECORD NOT SHOWN HEREON.

LEGEND

- INDICATES HIGH PIPE STAMPED "TALBOTT 2421" SET THIS SURVEY.
- INDICATES CHISEL MARK, P.K., NAIL OR OTHER MONUMENT.

PLAT SCALE 1" = 10'



UNITED STATES GOVERNMENT

THE SUBDIVISION SHOWN HEREON IS COMPOSED OF PARTS OF ONE OR MORE OF THE FOLLOWING PARCELS: LOTS 1, 2, 3 AND A CERTAIN 2.93 ACRE PARCEL WITH NO RECORDED LOT NUMBER, ALL OF WHICH ARE SHOWN ON THE SUBDIVISION PLAT OF SPRING CREEK ESTATES, INC., RECORDED IN PLAT BOOK NO. 1 OF ALBANY, KY. BECAUSE OF MAKE AND ENDORSEMENT INFORMATION REGARDING THE LEGAL DESCRIPTION OF SAID PARCELS, THE ACTUAL BOUNDARY OF LOTS 1, 2, 3 AND THE 2.93 ACRE TRACT ARE SUBJECT TO AN ACCURATE SURVEY.

I, MORRIS A. TALBOTT, SURVEYOR, HEREBY CERTIFY THAT THIS PLAT AND SURVEY WERE MADE UNDER MY SUPERVISION AND THE ANGULAR AND LINEAR MEASUREMENTS AS WITNESSED BY MONUMENTS SHOWN HEREON ARE TRUE AND CORRECT TO THE BEST OF MY KNOWLEDGE AND BELIEF.

Morris A. Talbott
MORRIS A. TALBOTT R.L.S. NO. 2421 DATE MAY 7, 1994