



SURVEY DESCRIPTION

LOTS 2 THRU 21 OF CROWN LAKE ESTATES, IZARD COUNTY, ARKANSAS, CONTAINING 70.22 ACRES.

Exhibit "A"

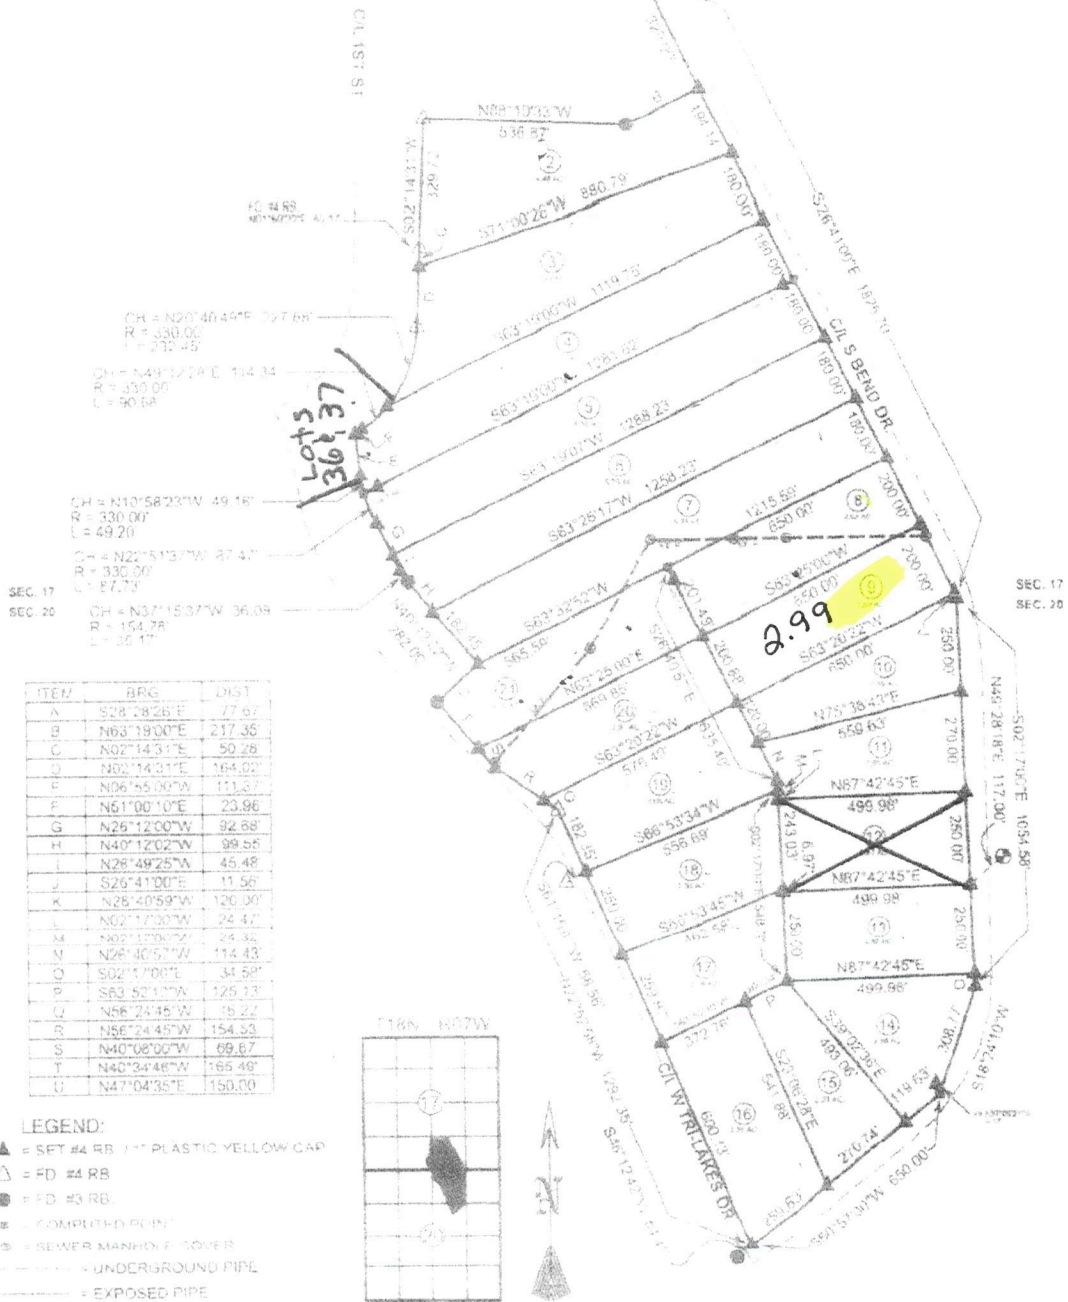

STATE LAND SURVEYORS CODE:
500-18N-07W-0-17-200-33-1268 500-18N-07W-020-104-32-1268

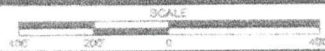

STATE FILING RECORDS



STRIDER CONSULTING
42 South College St.
Mountain Home, AR 72653
501-424-4330



COUNTY FILING RECORDS

SURVEY FOR
CROWN LAKE RESORT

DRAWN BY:
K.A.H.

DATE:
08/29/2024

BASE OF BEARING: GRS

REFERENCE: BK 2 PG 18 BK 3 PG 17

SCALE:

1" = 400'

FIELD CREW:

H.S.

JOB #

24-0101

SHEET:

1 OF 1