


SURVEY DESCRIPTION

LOTS 2 THRU 21 OF CROWN LAKE ESTATES, WARD COUNTY, ARKANSAS, CONTAINING 70.22 ACRES.

Exhibit "A"

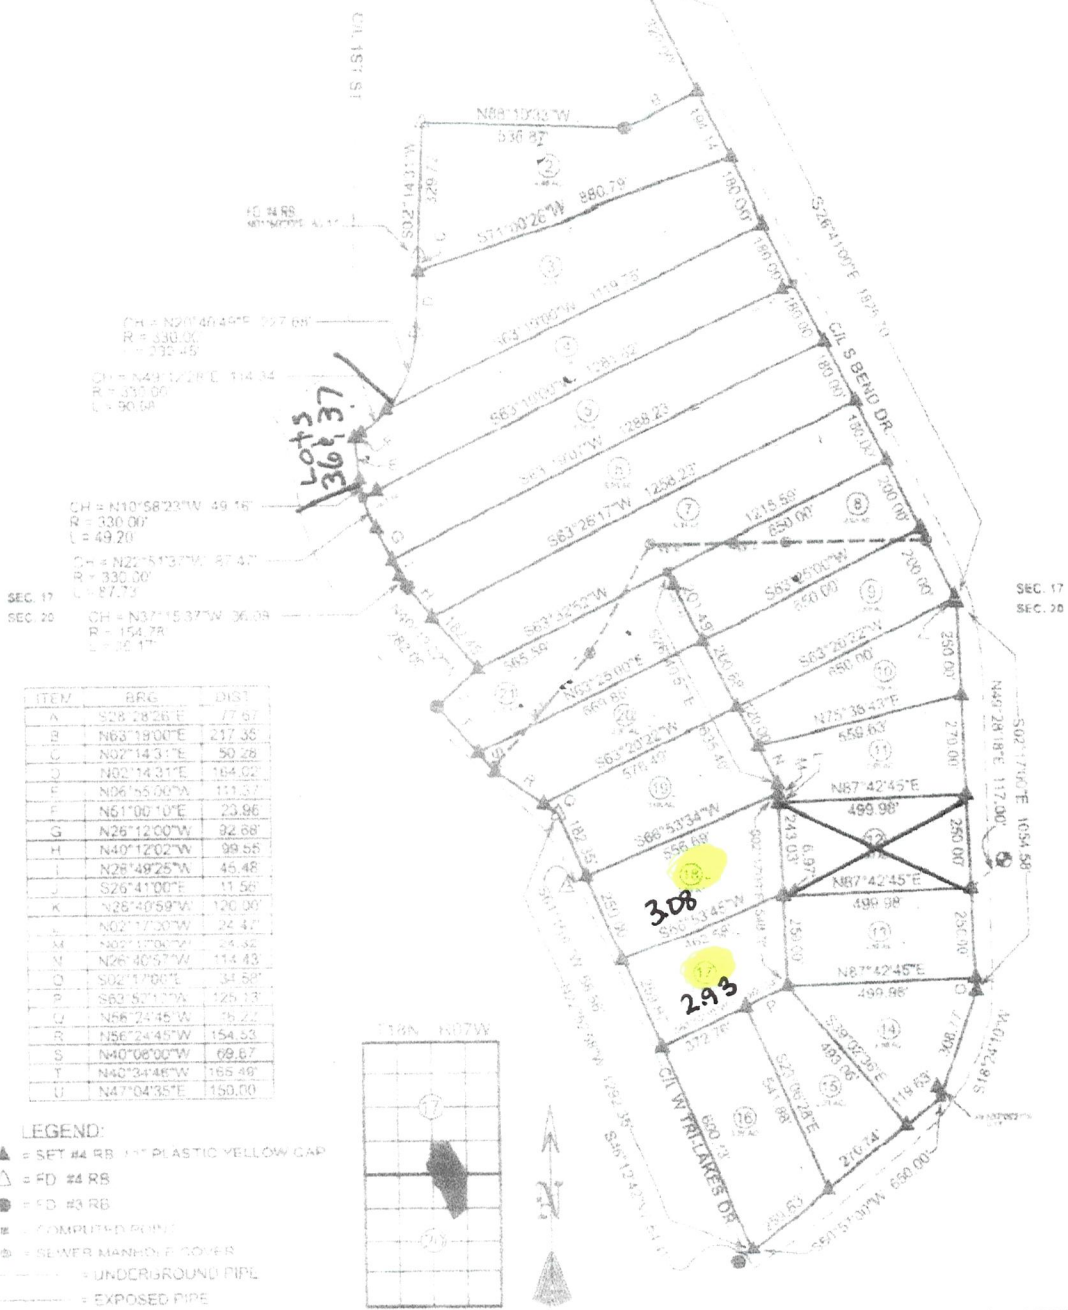

STATE LAND SURVEYORS CODE:
500-18N-07W-0-17-200-33-1266 500-18N-07W-0-20-104-33-1266

SCALE: 1" = 400'

STATE FILING RECORDS

COUNTY FILING RECORDS

STRIDER CONSULTING
82 South Village Dr.
Mountain Home, AR 72653
870-454-4330

PROFESSIONAL SURVEYOR
STATE OF ARKANSAS
No. 1266
JERRY A. ROSE

CERTIFICATE OF AUTHORIZATION
STRIDER CONSULTING INC.
NOV 15 14
ARKANSAS

SURVEY FOR: CROWN LAKE RESORT

DRAWN BY: K.A.H.

DATE: 08/29/2024

JOB # 24-0101

SHEET 1 OF 1

SCALE: 1" = 400'

FIELD CREW: H.S.