

TYLER AND HARRIS
LAND SURVEYING, INC
712 NORTH HWY 65
MARSHALL, AR 72650
(870) 504-1099 (501) 733-1187
harrishd@att.net
tylerh@att.net

I, HALEN D. HARRIS, CERTIFY THE
ABOVE PLATTED AND DESCRIBED
PROPERTY WAS SURVEYED UNDER
MY SUPERVISION, AND THE
CORNERS WERE MONUMENTED AS
SHOWN, TO THE BEST OF MY
KNOWLEDGE AND ABILITY.

NE/4 NE/4, PT. SW/4 NE/4, PT.
SECTION 15, T19N, R16W OF
THE FIFTH PRINCIPAL MERIDIAN,
MARION COUNTY, ARKANSAS.

STATE SURVEYOR'S FILE CODE NUMBER:
500-19N-16W-0-15-104-45-1786
SURVEY FOR:
Tom & Joan Stults
c/o BBB Realty
DRAWN BY: H. HARRIS
JOB NO: 21-099
SHEET 1 OF 2


DATE: 03-05-2021
SCALE: 1"=300'



SURVEY IS SUBJECT TO ANY
WRITTEN AND/OR UNWRITTEN
EASEMENTS, RESERVATIONS
AND/OR AGREEMENTS

SCALE FACTOR GRID TO GROUND: 1.00042845
CONVERSION ANGLE: -00.2307
DISTANCES SHOWN ARE GROUND DISTANCES

BASIS OF BEARING
NAD83 NORTH ZONE
PER GPS OBSERVATION
SCALE FACTOR GRID TO GROUND: 1.00042845
CONVERSION ANGLE: -00.2307

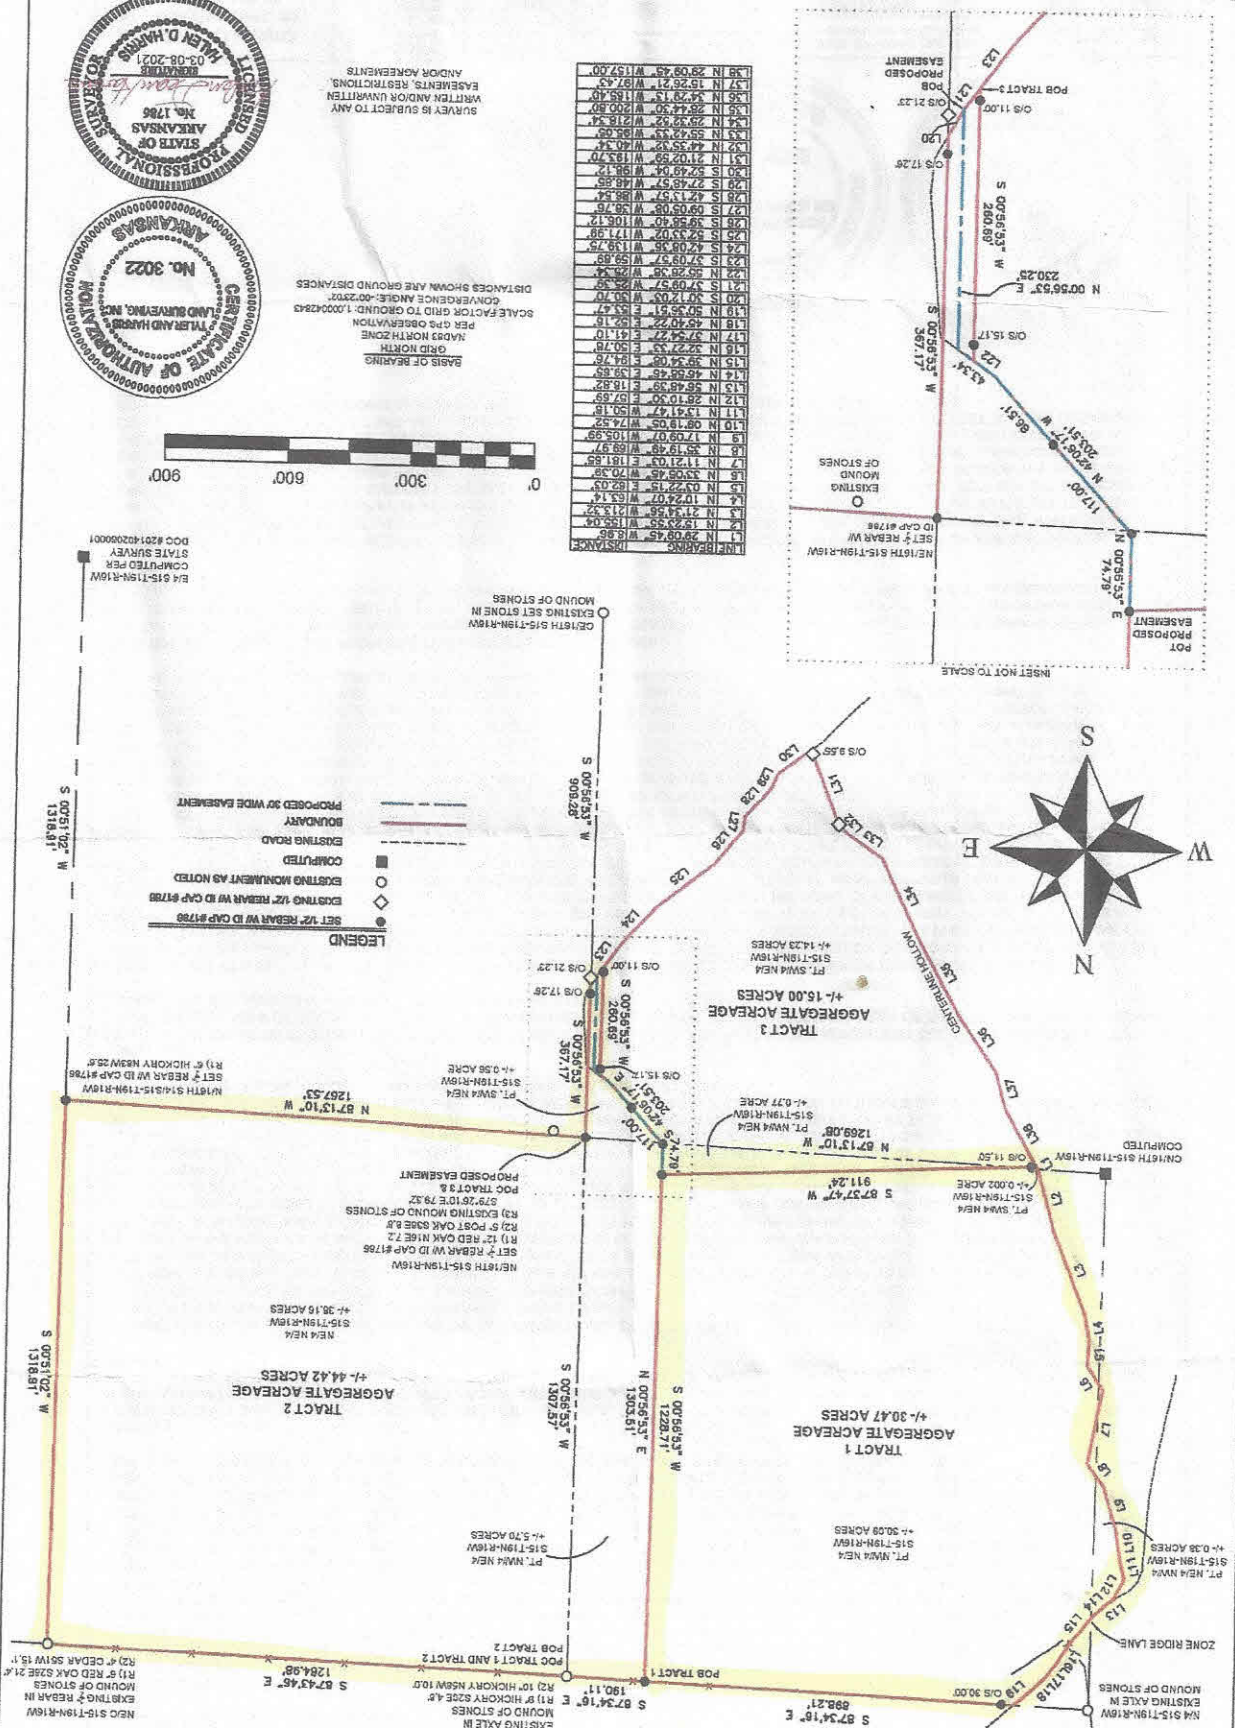

