


LINE	BEARING	DISTANCE	LINE	BEARING	DISTANCE	LINE	BEARING	DISTANCE	LINE	BEARING	DISTANCE	LINE	BEARING	DISTANCE
L1	N 80°58'20" E	77.11'	L50	S 33°02'40" E	25.00'	L85	N 81°55'50" E	180.13'	L110	N 73°14'30" E	93.81'	L134	N 89°47'00" W	180.03'
L2	N 12°01'30" E	101.13'	L51	S 16°32'40" E	98.00'	L86	N 81°42'50" E	174.78'	L111	N 59°25'20" E	40.87'	L135	N 74°29'50" W	227.53'
L3	N 03°20'30" E	99.84'	L52	S 26°47'40" E	122.00'	L87	N 64°29'50" E	110.32'	L112	N 47°09'50" E	177.35'	L136	N 74°14'40" W	168.66'
L4	N 14°49'00" W	178.30'	L53	S 23°32'40" E	34.00'	L88	N 84°53'10" E	83.01'	L113	N 54°19'30" E	31.65'	L137	N 79°16'00" W	153.84'
L5	S 35°20'30" E	140.00'	L54	S 15°32'40" E	72.00'	L89	S 17°59'20" E	52.26'	L114	N 69°14'50" E	127.53'	L138	N 57°35'00" W	107.22'
L6	S 41°21'30" E	32.63'	L55	S 10°17'40" E	113.00'	L90	N 78°11'00" E	75.49'	L115	N 58°00'10" E	189.25'	L139	S 83°52'30" W	104.26'
L7	S 81°22'10" E	10.66'	L56	S 14°32'40" E	163.00'	L91	N 56°00'20" E	83.19'	L116	N 00°38'10" W	164.26'	L140	N 89°50'20" W	73.92'
L8	N 56°55'50" W	293.08'	L57	S 15°06'30" W	138.40'	L92	S 84°53'10" W	89.07'	L117	S 85°12'10" W	147.14'	L141	N 62°15'00" W	31.58'
L9	S 61°59'20" E	109.49'	L58	S 08°24'10" W	44.48'	L93	S 64°29'50" W	111.74'	L118	N 84°37'30" W	114.52'	L142	N 53°20'40" W	37.04'
L10	S 88°34'30" W	286.06'	L59	S 00°49'40" W	248.80'	L94	S 81°42'50" W	167.12'	L119	S 84°09'50" W	33.73'	L143	N 36°05'40" W	41.43'
L11	N 03°13'30" E	203.86'	L60	S 52°45'00" W	214.00'	L95	S 81°55'50" W	166.73'	L120	S 70°56'00" W	38.45'	L144	N 01°52'20" E	125.76'
L12	N 88°30'30" E	19.21'	L61	S 56°36'10" W	198.00'	L96	N 68°15'40" W	125.35'	L121	S 54°36'30" W	44.48'	L145	N 07°35'30" W	121.97'
L13	N 63°52'30" E	119.06'	L62	S 01°32'40" W	103.32'	L97	N 17°33'30" W	95.95'	L122	S 43°20'20" W	62.89'	L146	N 14°36'40" E	53.64'
L14	N 72°52'30" E	54.95'	L63	S 46°05'40" W	179.03'	L98	N 59°17'50" W	232.39'	L123	S 49°52'20" W	81.17'	L147	N 19°45'40" E	69.99'
L15	N 68°55'10" E	215.44'	L64	S 06°02'50" W	38.73'	L99	N 73°13'30" W	98.15'	L124	S 38°50'00" W	54.37'	L148	N 31°44'10" E	118.35'
L16	S 75°51'10" W	260.64'	L65	S 75°35'30" W	48.83'	L100	S 81°48'30" W	96.66'	L125	N 50°02'30" E	97.57'	L149	N 38°28'00" E	55.42'
L17	S 58°28'10" W	198.07'	L66	N 78°49'00" W	49.55'	L101	N 00°38'10" W	146.05'	L126	N 24°27'30" E	157.22'	L150	N 66°57'50" E	76.01'
L18	N 02°11'10" E	142.22'	L67	N 82°49'30" W	112.08'	L102	N 00°38'10" W	16.98'	L127	N 55°52'30" E	116.28'			
L19	N 03°13'30" E	90.80'	L68	S 86°38'20" W	83.42'	L103	N 02°11'10" E	234.04'	L128	N 56°59'10" E	69.83'			
L20	N 64°19'00" E	58.80'	L69	S 83°18'10" W	81.73'	L104	S 32°25'40" E	110.31'	L129	N 52°58'30" E	116.31'			
L21	N 78°29'30" E	75.00'	L70	N 83°41'10" W	36.55'	L105	S 03°41'10" W	196.51'	L130	N 65°46'30" E	103.07'			
L22	S 84°15'30" E	128.00'	L71	N 01°22'30" W	109.97'	L106	S 03°13'30" W	295.26'	L131	N 64°09'30" E	70.68'			
L23	S 89°15'30" E	90.00'	L72	N 29°55'20" W	201.49'	L107	N 20°43'30" E	141.32'	L132	N 49°26'00" E	45.29'			
L24	N 84°29'50" E	64.53'	L73	N 12°17'40" W	294.56'	L108	S 02°11'10" W	377.92'	L133	N 40°08'10" E	71.72'			
L25	N 67°44'50" E	116.15'	L74	S 74°55'00" W	171.26'	L109	N 57°18'10" E	51.34'						
L26	N 53°36'10" E	65.65'	L75	N 27°48'00" W	196.40'									
L27	N 38°06'10" E	92.10'	L76	N 81°48'30" E	88.00'									
L28	N 34°21'00" E	164.21'	L77	S 73°13'30" E	80.98'									
L29	N 32°39'30" E	162.50'	L78	S 59°17'50" E	207.22'									
L30	N 52°29'30" E	81.00'	L79	S 17°33'30" E	100.58'									
L31	S 52°58'20" E	110.04'	L80	S 68°15'40" E	162.35'									
L32	S 56°54'40" E	177.58'												
L33	S 45°04'10" E	131.13'												
L34	S 36°41'00" E	86.00'												
L35	S 38°11'00" E	153.00'												
L36	S 38°41'00" E	180.00'												
L37	S 20°41'00" E	65.00'												
L38	S 02°47'50" W	60.29'												
L39	S 14°03'40" W	52.00'												
L40	S 32°18'40" W	54.50'												
L41	S 21°18'40" W	50.01'												
L42	S 02°18'10" W	39.00'												
L43	S 18°33'30" E	124.12'												
L44	S 08°41'50" E	97.00'												
L45	S 00°11'50" E	48.00'												
L46	S 12°27'20" W	29.99'												
L47	S 19°27'20" W	50.00'												
L48	S 34°40'30" W	196.08'												
L49	S 48°07'40" E	98.91'												

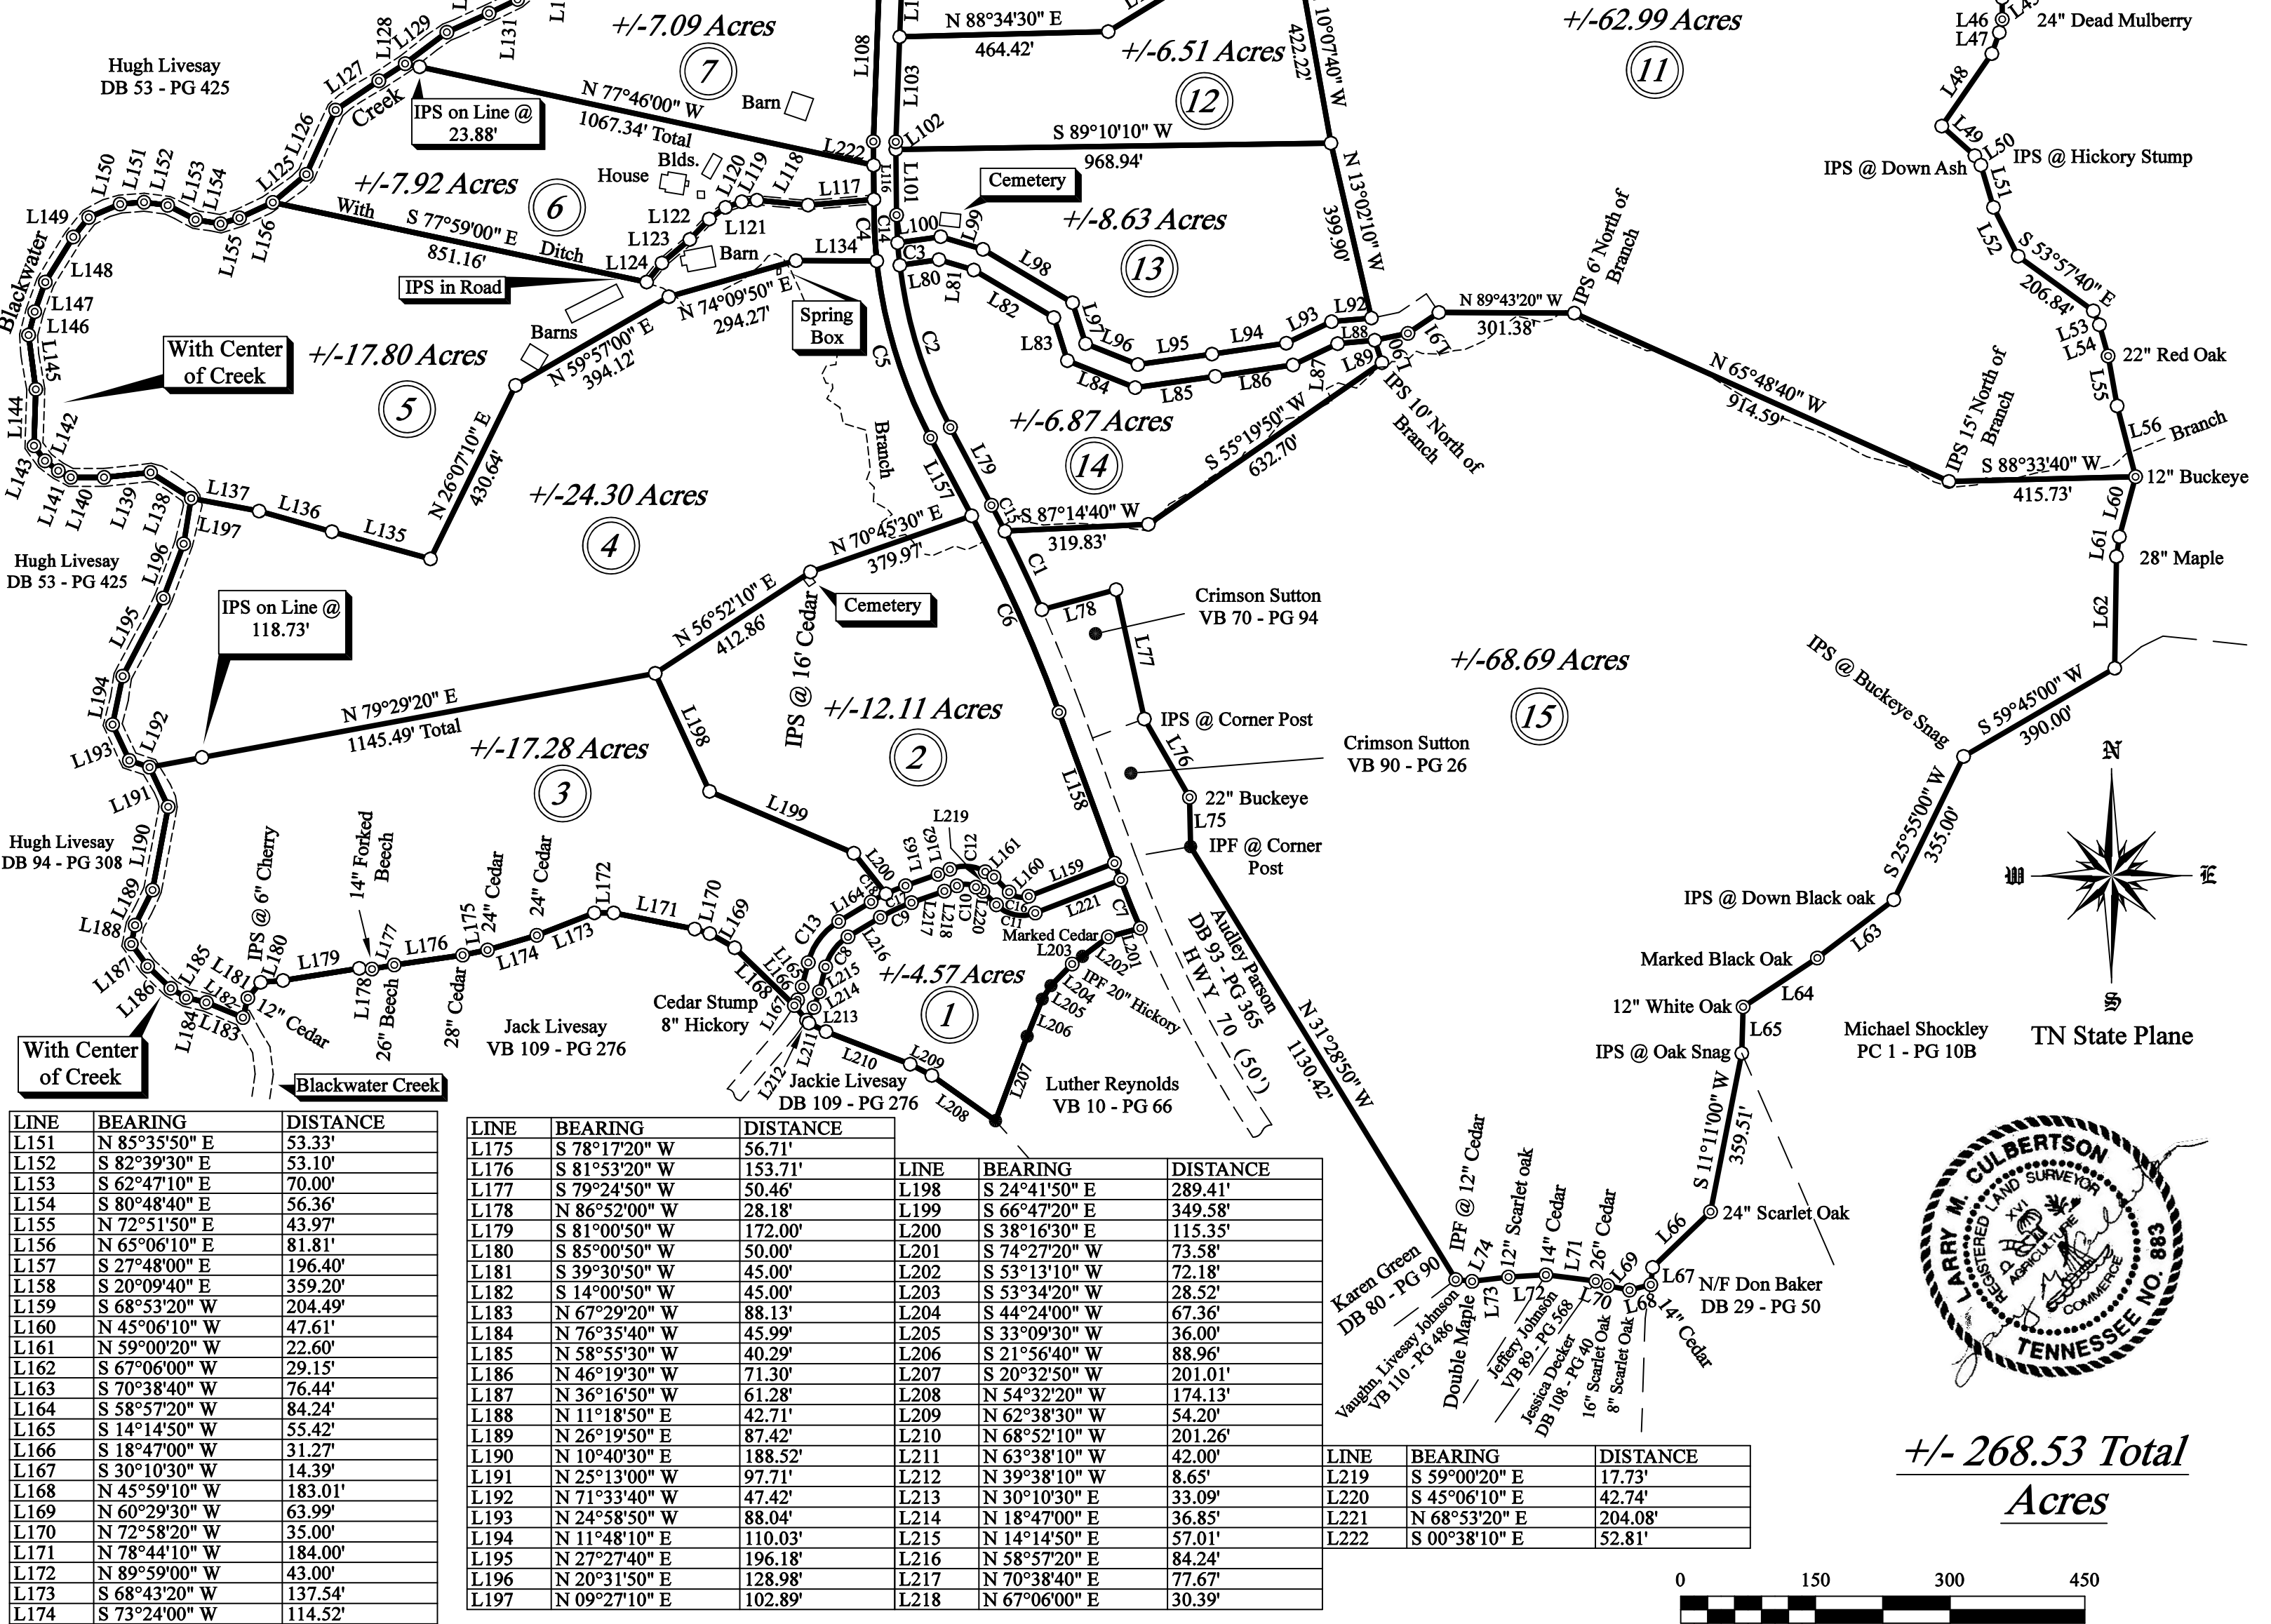

LINE	BEARING	DISTANCE	LINE	BEARING	DISTANCE	LINE	BEARING	DISTANCE	LINE	BEARING	DISTANCE
L151	N 85°35'50" E	53.33'	L175	S 78°17'20" W	56.71'	L198	S 24°41'50" E	289.41'	L219	S 59°00'20" E	17.73'
L152	S 82°39'30" E	53.10'	L176	S 81°53'20" W	153.71'	L199	S 66°47'20" E	349.58'	L220	S 45°06'10" E	42.74'
L153	S 62°47'10" E	70.00'	L177	S 79°24'50" W	50.46'	L200	S 38°16'30" E	115.35'	L221	N 68°53'20" E	204.08'
L154	S 80°48'40" E	56.36'	L178	N 86°52'00" W	28.18'	L201	S 74°27'20" W	73.58'	L222	S 00°38'10" E	52.81'
L155	N 72°51'50" E	43.97'	L179	S 81°00'50" W	172.00'	L202	S 53°13'10" W	72.18'			
L156	N 65°06'10" E	81.81'	L180	S 85°00'50" W	50.00'	L203	S 53°34'20" W	28.52'			
L157	S 27°48'00" E	196.40'	L181	S 39°30'50" W	45.00'	L204	S 44°24'00" W	67.36'			
L158	S 20°09'40" E	359.20'	L182	S 14°00'50" W	45.00'	L205	S 33°09'30" W	36.00'			
L159	S 68°53'20" W	204.49'	L183	N 67°29'20" W	88.13'	L206	S 21°56'40" W	88.96'			
L160	N 45°06'10" W	47.61'	L184	N 76°35'40" W	45.99'	L207	S 20°32'50" W	201.01'			
L161	N 59°00'20" W	22.60'	L185	N 58°55'30" W	40.29'	L208	N 54°32'20" W	174.13'			
L162	S 67°06'00" W	29.15'	L186	N 46°19'30" W	71.30'	L209	N 62°38'30" W	54.20'			
L163	S 70°38'40" W	76.44'	L187	N 36°16'50" W	61.28'	L210	N 68°52'10" W	201.26'			
L164	S 58°57'20" W	84.24'	L188	N 11°18'50" E	42.71'	L211	N 63°38'10" W	42.00'			
L165	S 14°14'50" W	55.42'	L189	N 26°19'50" E	87.42'	L212	N 39°38'10" W	8.65'			
L166	S 18°47'00" W	31.27'	L190	N 10°40'30" E	188.52'	L213	N 30°10'30" E	33.09'			
L167	S 30°10'30" W	14.39'	L191	N 25°13'00" W	97.71'	L214	N 18°47'00" E	36.85'			
L168	N 45°59'10" W	183.01'	L192	N 71°33'40" W	47.42'	L215	N 14°14'50" E	57.01'			
L169	N 60°29'30" W	63.99'	L193	N 24°58'50" W	88.04'	L216	N 58°57'20" E	84.24'			
L170	N 72°58'20" W	35.00'	L194	N 11°48'10" E	110.03'	L217	N 70°38'40" E	77.67'			
L171	N 78°44'10" W	184.00'	L195	N 27°27'40" E	196.18'	L218	N 67°06'00" E	30.39'			
L172	N 89°59'00" W	43.00'	L196	N 20°31'50" E	128.98'						
L173	S 68°43'20" W	137.54'	L197	N 09°27'10" E	102.89'						
L174	S 73°24'00" W	114.52'									

CURVE	RADIUS	ARC LENGTH	CHORD LENGTH	CHORD BEARING
C1	3632.99'	193.33'	193.31'	N 25°15'50" W
C2	1038.18'	380.11'	377.99'	N 17°18'40" W
C3	1047.36'	50.06'	50.06'	N 05°26'40" W
C4	1038.14'	62.02'	62.01'	N 02°20'50" W
C5	1088.14'	413.91'	411.42'	S 16°54'10" E
C6	3593.87'	479.13'	478.78'	S 23°58'50" E
C7	2930.75'	115.70'	115.69'	S 22°02'50" E
C8	109.69'	85.59'	83.43'	N 36°36'00" E
C9	375.57'	76.63'	76.50'	N 64°48'00" E
C10	46.90'	44.12'	42.51'	S 85°57'10" E
C11	81.13'	93.47'	88.38'	S 78°06'20" E
C12	86.90'	81.75'	78.76'	N 85°57'10" W
C13	149.69'	116.80'	113.86'	S 36°36'00" W
C14	1038.14'	62.02'	62.01'	N 02°20'50" W
C15	3561.35'	64.88'	64.88'	N 27°17'10" W
C16	41.45'	47.34'	44.81'	N 78°06'20" W
C17	415.77'	47.28'	47.25'	S 67°23'10" W
C18	415.57'	37.51'	37.50'	S 61°32'30" W

Legend

- denotes Rebar Found
- denotes Rebar Set
- ⊙ denotes Calculated Point Unless otherwise Noted
- denotes Highway Marker
- ▲ denotes Railroad Spike
- ⊕ denotes Water Meter

Notes

1. Deed Reference: DB 36 - PG 388, DB 51 - PG 178
2. TAX MAP: 011 007.00
3. +/- 268.53 Acres Total

BOUNDARY IS BASED ON A CURRENT FIELD SURVEY

SURVEY FOR: CHARLIE & GLADYS D. LIVESAY HEIRS

Date 04-01-2025	File:livesay.DWG Drawn By: SWS	Scale: 1" = 300'
Fourth (4th) Civil District		Hancock County, Tn
Culbertson Surveying P.O. Box 190, Nickelsville VA 24271 (276) 479-3093		Drawing Number 8786 -A