
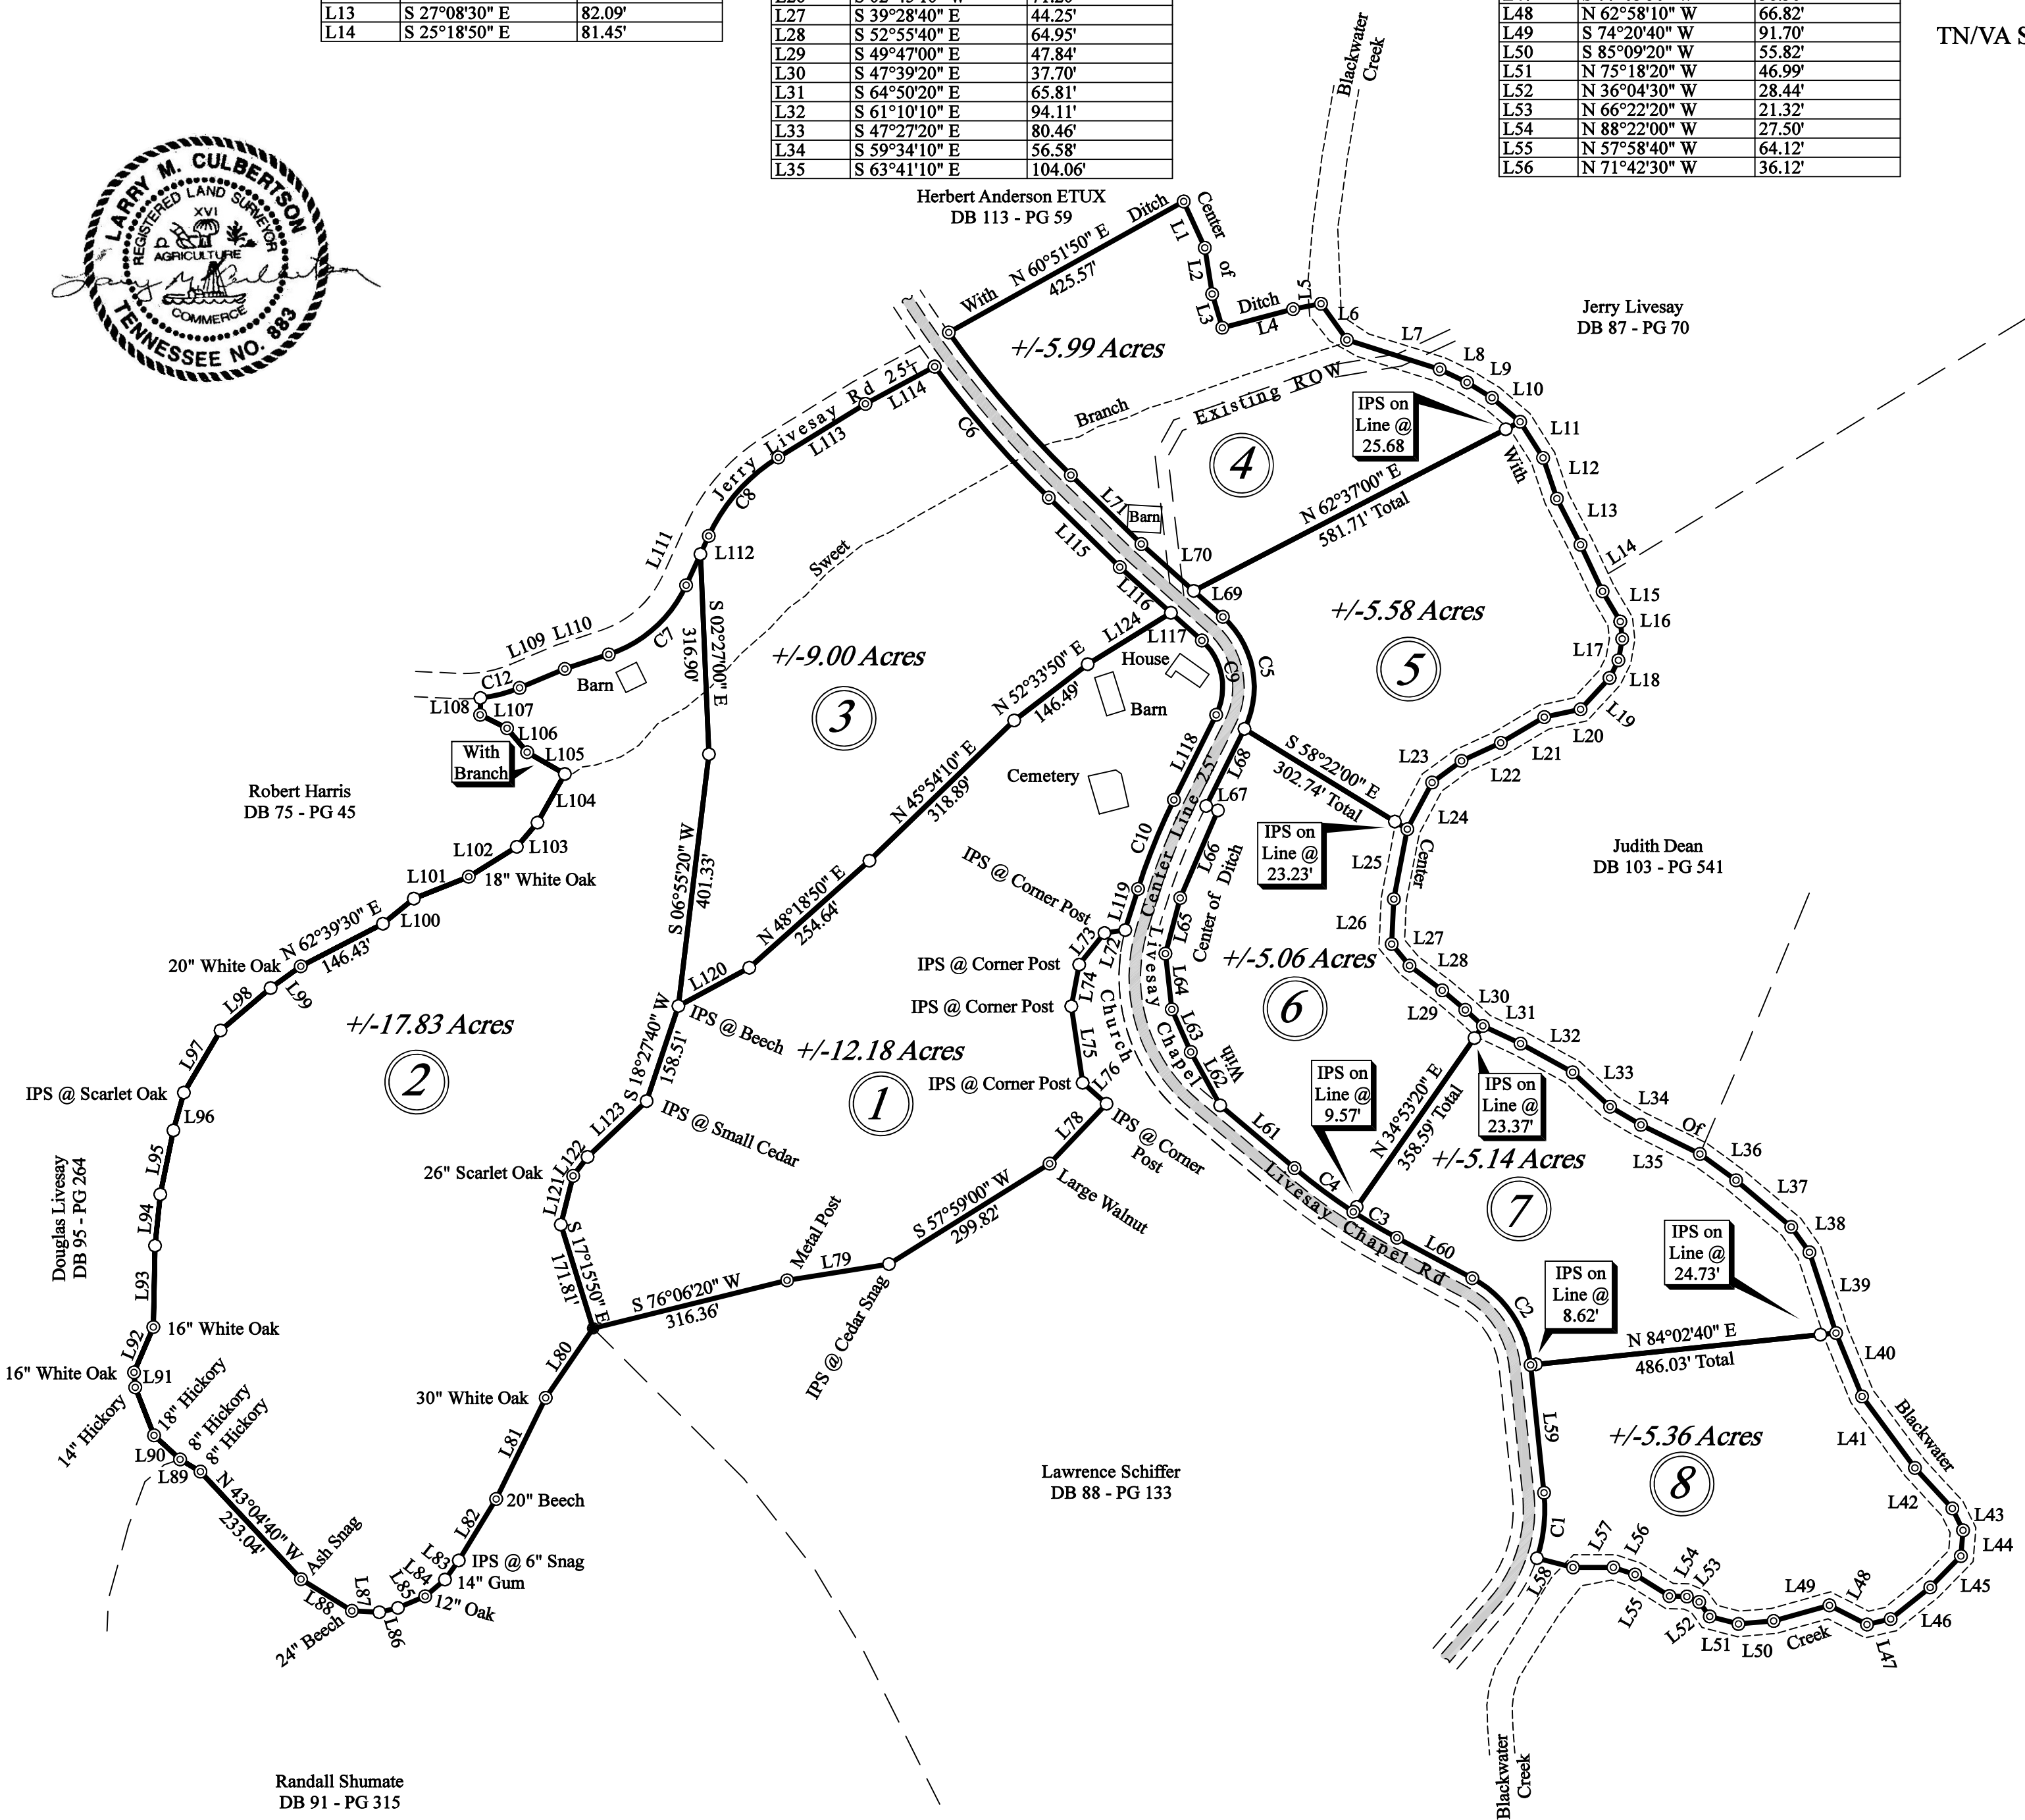


LINE	BEARING	DISTANCE
L1	S 24°26'50" E	80.58'
L2	S 09°03'00" E	74.06'
L3	S 16°48'10" E	55.73'
L4	N 75°14'40" E	115.79'
L5	N 79°06'40" E	45.05'
L6	S 35°37'30" E	70.37'
L7	S 72°25'50" E	154.04'
L8	S 64°20'10" E	48.06'
L9	S 58°26'20" E	46.29'
L10	S 49°29'50" E	58.55'
L11	S 32°27'00" E	67.70'
L12	S 18°42'20" E	68.05'
L13	S 27°08'30" E	82.09'
L14	S 25°18'50" E	81.45'

LINE	BEARING	DISTANCE
L15	S 30°21'40" E	55.50'
L16	S 06°15'20" E	27.57'
L17	S 10°01'50" W	34.31'
L18	S 26°24'40" W	31.26'
L19	S 42°47'00" W	67.67'
L20	S 77°53'40" W	58.76'
L21	S 59°20'20" W	79.95'
L22	S 65°22'00" W	68.43'
L23	S 53°41'10" W	57.73'
L24	S 27°57'00" W	83.63'
L25	S 10°54'50" W	112.64'
L26	S 02°45'10" W	71.20'
L27	S 39°28'40" E	44.25'
L28	S 52°55'40" E	64.95'
L29	S 49°47'00" E	47.84'
L30	S 47°39'20" E	37.70'
L31	S 64°50'20" E	65.81'
L32	S 61°10'10" E	94.11'
L33	S 47°27'20" E	80.46'
L34	S 59°34'10" E	56.58'
L35	S 63°41'10" E	104.06'

LINE	BEARING	DISTANCE
L36	S 53°59'30" E	70.81'
L37	S 49°47'40" E	114.37'
L38	S 35°35'30" E	49.32'
L39	S 18°14'30" E	134.62'
L40	S 22°19'30" E	108.46'
L41	S 36°30'10" E	140.60'
L42	S 42°42'40" E	87.36'
L43	S 26°05'20" E	38.50'
L44	S 04°44'40" W	40.80'
L45	S 44°22'00" W	69.45'
L46	S 51°19'10" W	80.25'
L47	S 77°03'50" W	38.36'
L48	N 62°58'10" W	66.82'
L49	S 74°20'40" W	91.70'
L50	S 85°09'20" W	55.82'
L51	N 75°18'20" W	46.99'
L52	N 36°04'30" W	28.44'
L53	N 66°22'20" W	21.32'
L54	N 88°22'00" W	27.50'
L55	N 57°58'40" W	64.12'
L56	N 71°42'30" W	36.12'

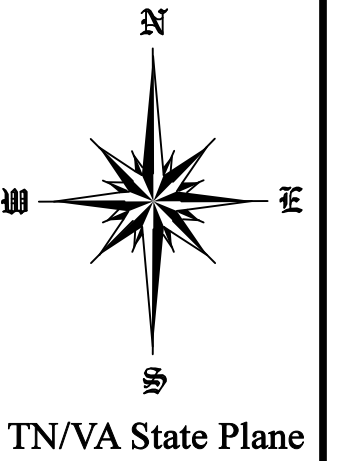

LINE	BEARING	DISTANCE	LINE	BEARING	DISTANCE
L57	S 89°52'40" W	63.93'	L88	N 58°06'20" W	94.81'
L58	N 75°42'20" W	58.90'	L89	N 59°03'40" W	37.53'
L59	N 06°00'50" W	203.33'	L90	N 47°18'30" W	56.06'
L60	N 61°46'30" W	135.21'	L91	N 04°35'40" W	23.73'
L61	N 49°50'10" W	153.87'	L92	N 23°01'30" E	78.03'
L62	N 28°50'50" W	96.46'	L93	N 01°11'50" E	128.76'
L63	N 23°59'10" W	73.82'	L94	N 05°50'40" E	81.72'
L64	N 06°33'20" W	88.80'	L95	N 11°36'50" E	103.12'
L65	N 14°56'10" E	91.07'	L96	N 15°24'20" E	62.15'
L66	N 23°18'50" E	150.98'	L97	N 30°36'00" E	114.22'
L67	N 69°38'10" W	19.91'	L98	N 49°42'50" E	103.76'
L68	N 26°23'40" E	136.24'	L99	N 54°09'30" E	59.00'
L69	N 48°13'40" W	61.79'	L100	N 50°46'20" E	62.93'
L70	N 48°13'40" W	173.04'	L101	N 68°18'20" E	93.62'
L71	N 45°38'40" W	156.01'	L102	N 58°06'20" E	89.62'
L72	S 81°53'00" W	33.07'	L103	N 40°36'50" E	50.22'
L73	S 38°39'10" W	64.07'	L104	N 29°17'50" E	88.36'
L74	S 10°46'00" W	66.92'	L105	N 60°02'20" W	68.80'
L75	S 08°23'10" E	122.52'	L106	N 39°59'40" W	49.51'
L76	S 48°52'00" E	50.33'	L107	N 63°24'50" W	47.64'
L77	S 80°42'20" W	89.29'	L108	N 00°57'40" E	24.43'
L78	S 43°32'20" W	130.82'	L109	N 67°17'30" E	77.66'
L79	S 80°58'50" W	163.25'	L110	N 71°42'10" E	73.18'
L80	S 34°17'00" W	133.04'	L111	N 24°38'40" E	54.18'
L81	S 26°05'10" W	178.29'	L112	N 24°43'30" E	31.70'
L82	S 31°17'40" W	113.89'	L113	N 58°25'20" E	161.80'
L83	S 36°01'10" W	37.28'	L114	N 61°42'30" E	124.35'
L84	S 49°50'50" W	40.97'	L115	S 45°38'40" E	157.14'
L85	S 66°46'40" W	46.86'	L116	S 48°13'40" E	108.54'
L86	S 76°56'30" W	30.32'	L117	S 48°13'40" E	65.63'
L87	N 87°03'50" W	43.46'	L118	S 26°23'50" W	150.30'
			L119	S 17°32'20" W	55.53'
			L120	N 61°37'40" E	127.55'
			L121	N 14°09'10" E	79.54'
			L122	N 37°08'30" E	37.81'
			L123	N 46°38'50" E	128.64'
			L124	N 58°20'40" E	154.74'

***+/-66.14 Acres
Total***

- Legend**
- denotes Rebar Found
 - denotes Rebar Set
 - ⊙ denotes Calculated Point Unless otherwise Noted
 - denotes Highway Marker
 - ▲ denotes Railroad Spike
 - ⊕ denotes Water Meter

- Notes**
1. Deed Reference: DB 76 - PG 361, DB 49 - PG 349
DB 88 - PG 274
 2. TAX MAP: 025 011.10, 011 031.00, 011 032.00
 3. +/- 66.14 Acres



BOUNDARY IS BASED ON A CURRENT FIELD SURVEY

SURVEY FOR: CHARLIE & GLADYS D. LIVESAY HEIRS

Date 04-01-2025	File:livesay.DWG Drawn By: SWS	Scale: 1" = 150'
--------------------	-----------------------------------	---------------------

Fourth (4th) Civil District Hancock County, Tn

Culbertson Surveying P.O. Box 190, Nickelsville VA 24271 (276) 479-3093	Drawing Number 8786 - B
---	----------------------------