


EXHIBIT TWO

EXHIBIT TWO

851

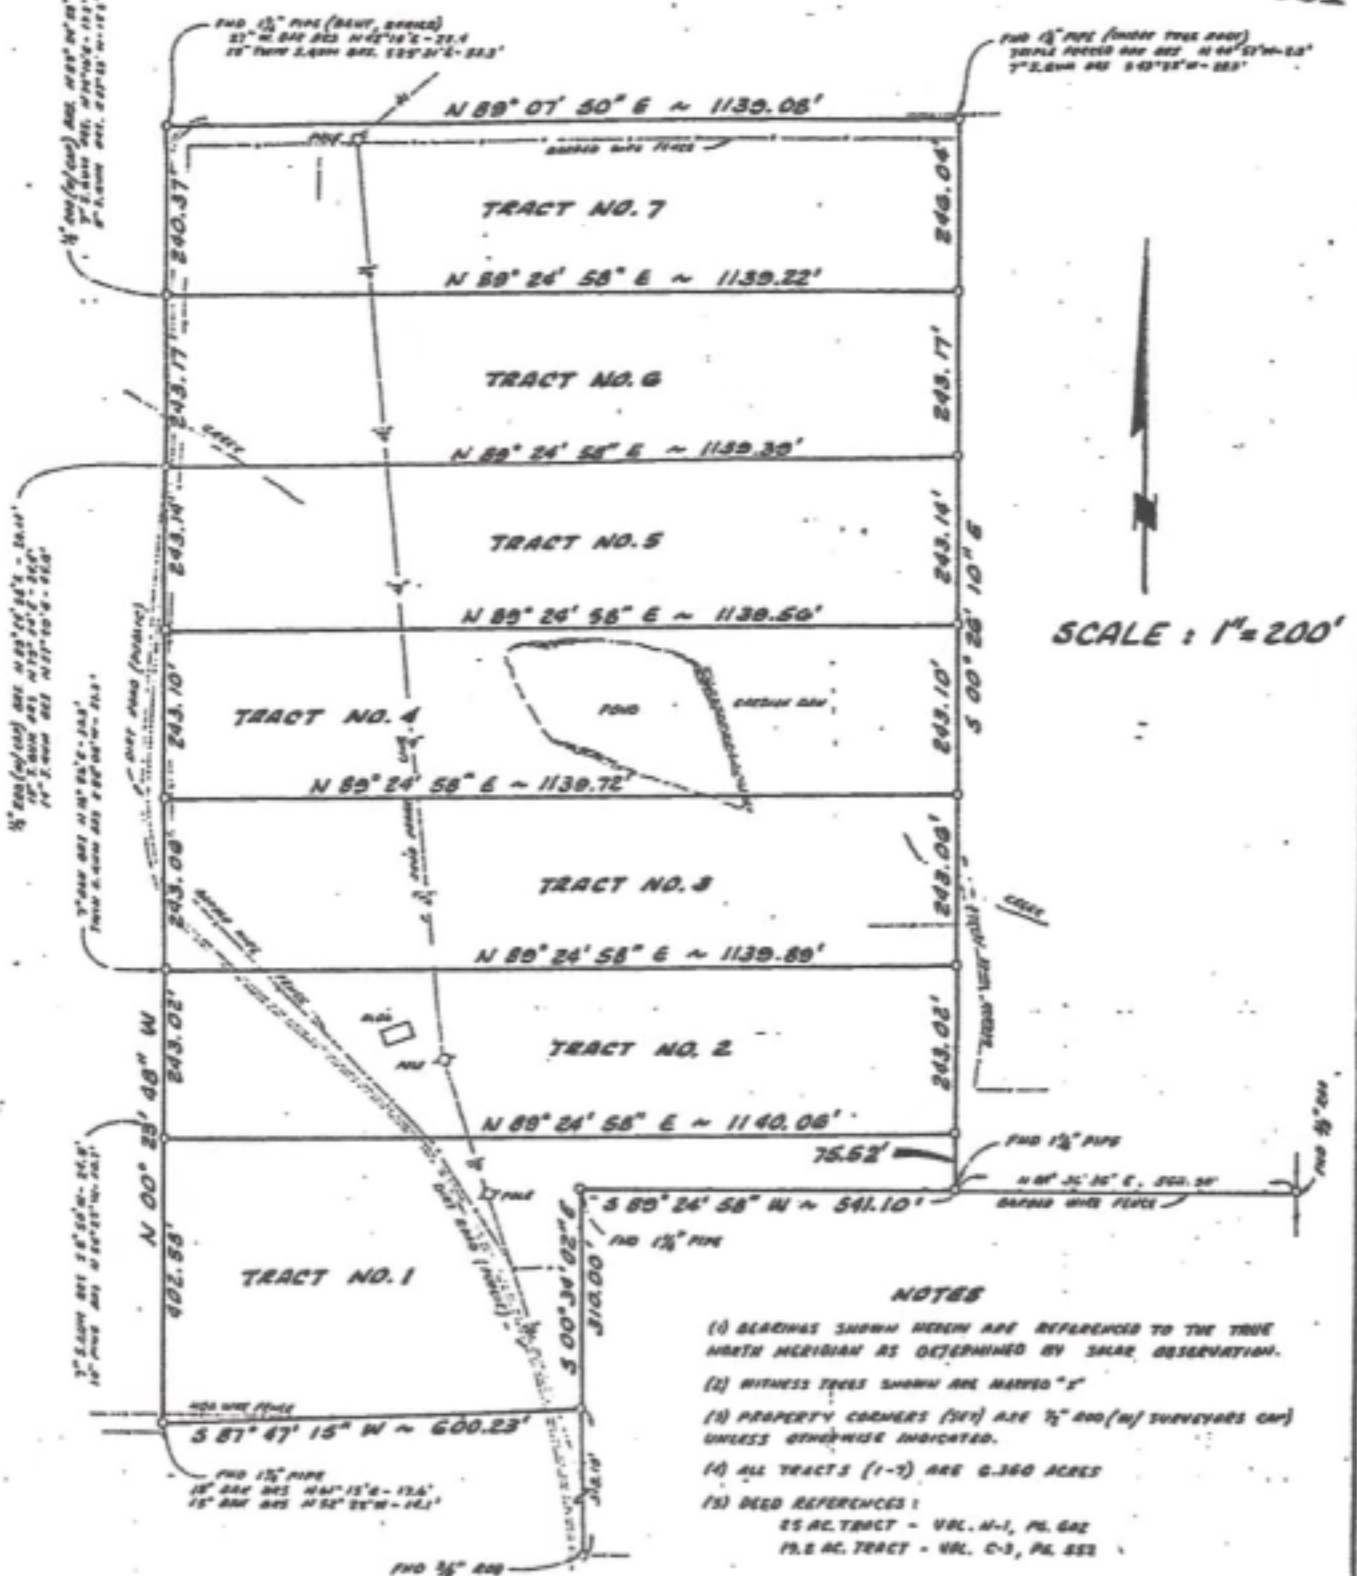

THIS IS TO CERTIFY THIS AS A TRUE AND CORRECT PLAT OF A SURVEY MADE ON THE GROUND UNDER MY SUPERVISION IN DECEMBER 1989.



JOHNNY INGRAM, P.E.
 REG. PUBLIC SURVEYOR
 TEXAS REG. NO. 2160

PLAT OF 11/16/20 0:52 AM

SAM COWLING PARTITION

44.53 ACRES https://www15.fileviewer.com/document/viewer/47205355/

C. GRAYSON SURVEY, A-164
 MARION CO., TEXAS

211 EAST HENDERSON
 JEFFERSON, TEXAS 75657
 TELEPHONE (214) 665-8802

DECEMBER 1989
 JOB NO. 8941
 FIELD BOOK MA CO-11

FILED FOR RECORD 7th DAY OF NOVEMBER A.D. 1990 at 10:44 A.M.

RECORDED 9th DAY OF NOVEMBER A.D. 1990 File # 2586

BY DEPUTY CLAIREE FORD, CLERK, COUNTY COURT MARION COUNTY



Cowling Survey.pdf

