


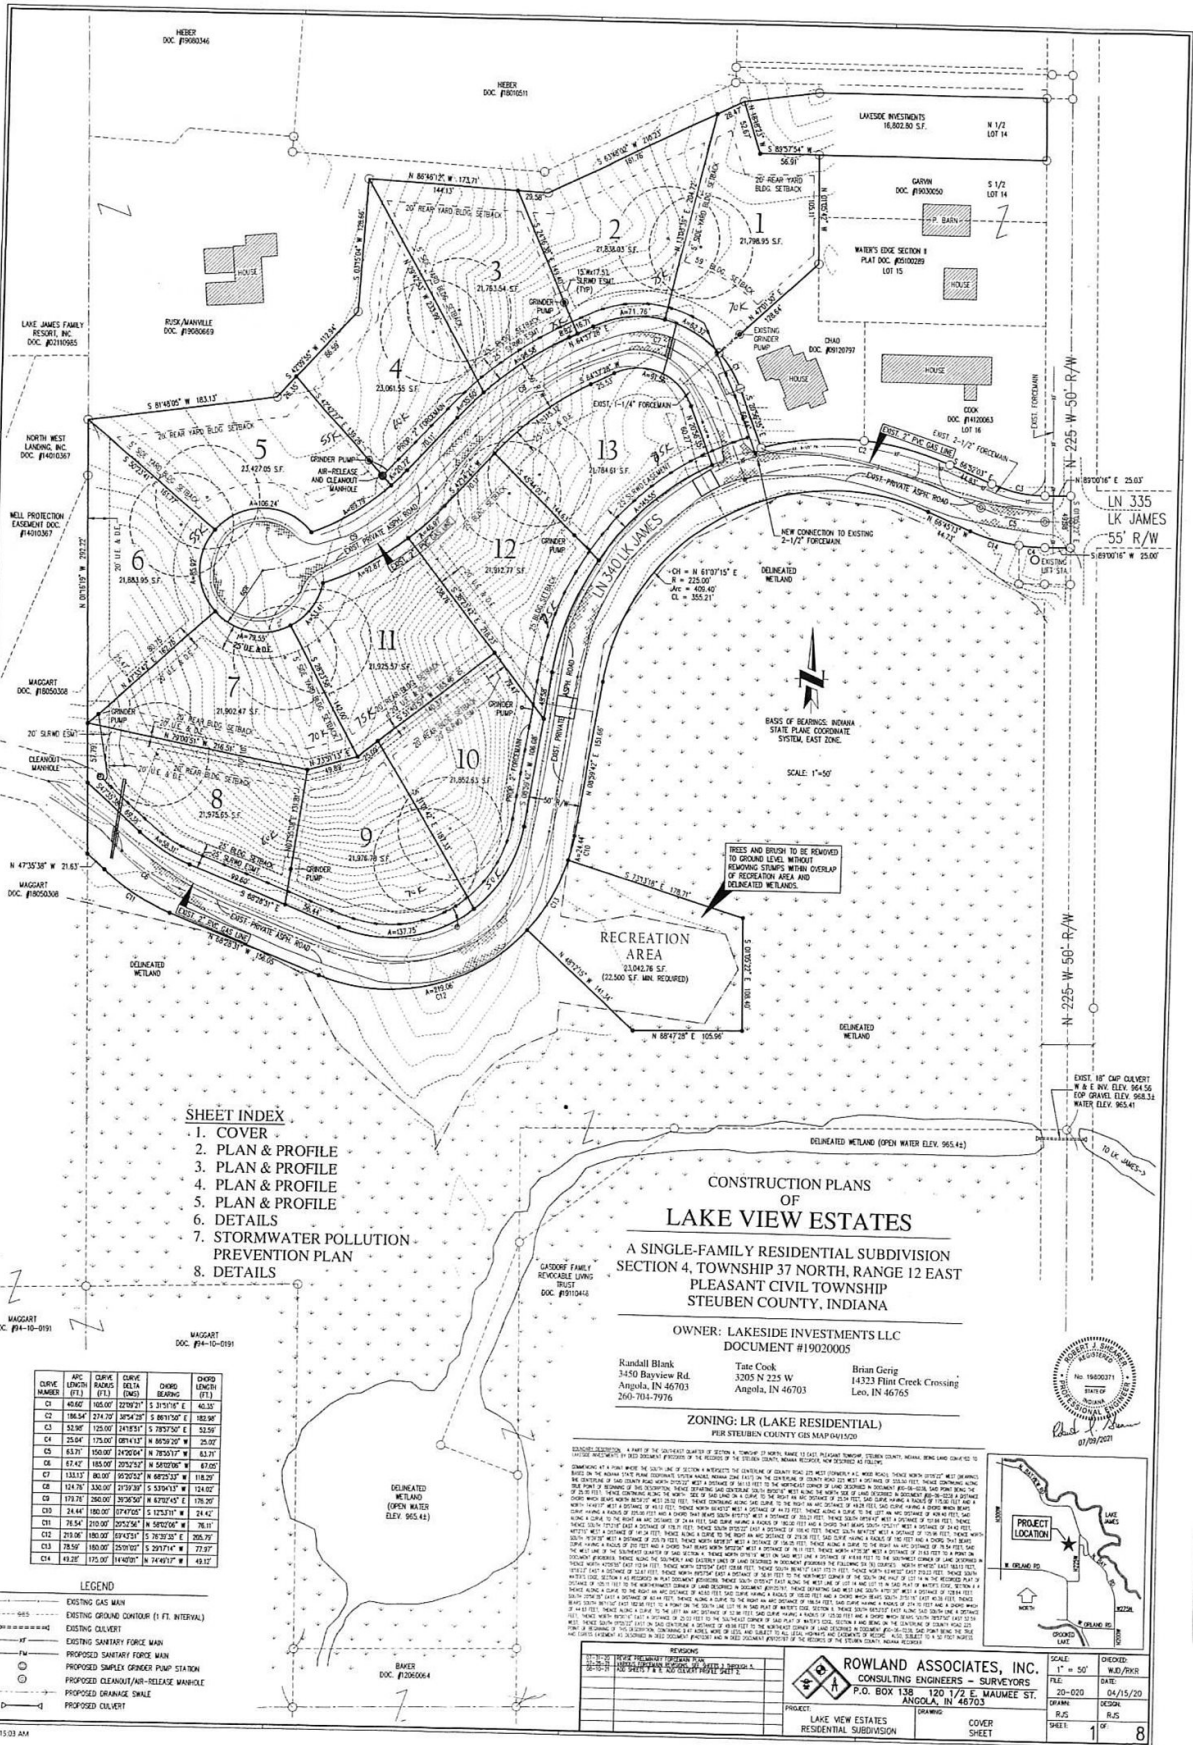

- SHEET INDEX**
- 1. COVER
 - 2. PLAN & PROFILE
 - 3. PLAN & PROFILE
 - 4. PLAN & PROFILE
 - 5. PLAN & PROFILE
 - 6. DETAILS
 - 7. STORMWATER POLLUTION PREVENTION PLAN
 - 8. DETAILS


- LEGEND**
- EXISTING GAS MAIN
 - EXISTING GROUND CONTOUR (1 FT. INTERVAL)
 - EXISTING CULVERT
 - EXISTING SANITARY FORCE MAIN
 - PROPOSED SANITARY FORCE MAIN
 - PROPOSED DRAINAGE SWALE
 - PROPOSED CULVERT

CONSTRUCTION PLANS OF LAKE VIEW ESTATES
A SINGLE-FAMILY RESIDENTIAL SUBDIVISION
SECTION 4, TOWNSHIP 37 NORTH, RANGE 12 EAST
STUBEN COUNTY, INDIANA

OWNER: LAKESIDE INVESTMENTS LLC
DOCUMENT #19020005

Russell Blank
3450 Bayview Rd.
Angola, IN 46703
260-704-7976

Tate Cook
Angola, IN 46703

Brian Gerig
14323 Flint Creek Crossing
Lees, IN 46765

ZONING: LR (LAKE RESIDENTIAL)
PER STUBEN COUNTY GIS MAP 04/15/20

REVISIONS


ROWLAND ASSOCIATES, INC.
CONSULTING ENGINEERS - SURVEYORS
P.O. BOX 138 120 1/2 E. MAUMEE ST.
ANGOLA, IN 46703

LAKE VIEW ESTATES
RESIDENTIAL SUBDIVISION

COVER SHEET

SCALE: 1" = 50'
DATE: 04/15/20
SHEET: 1 OF 8