


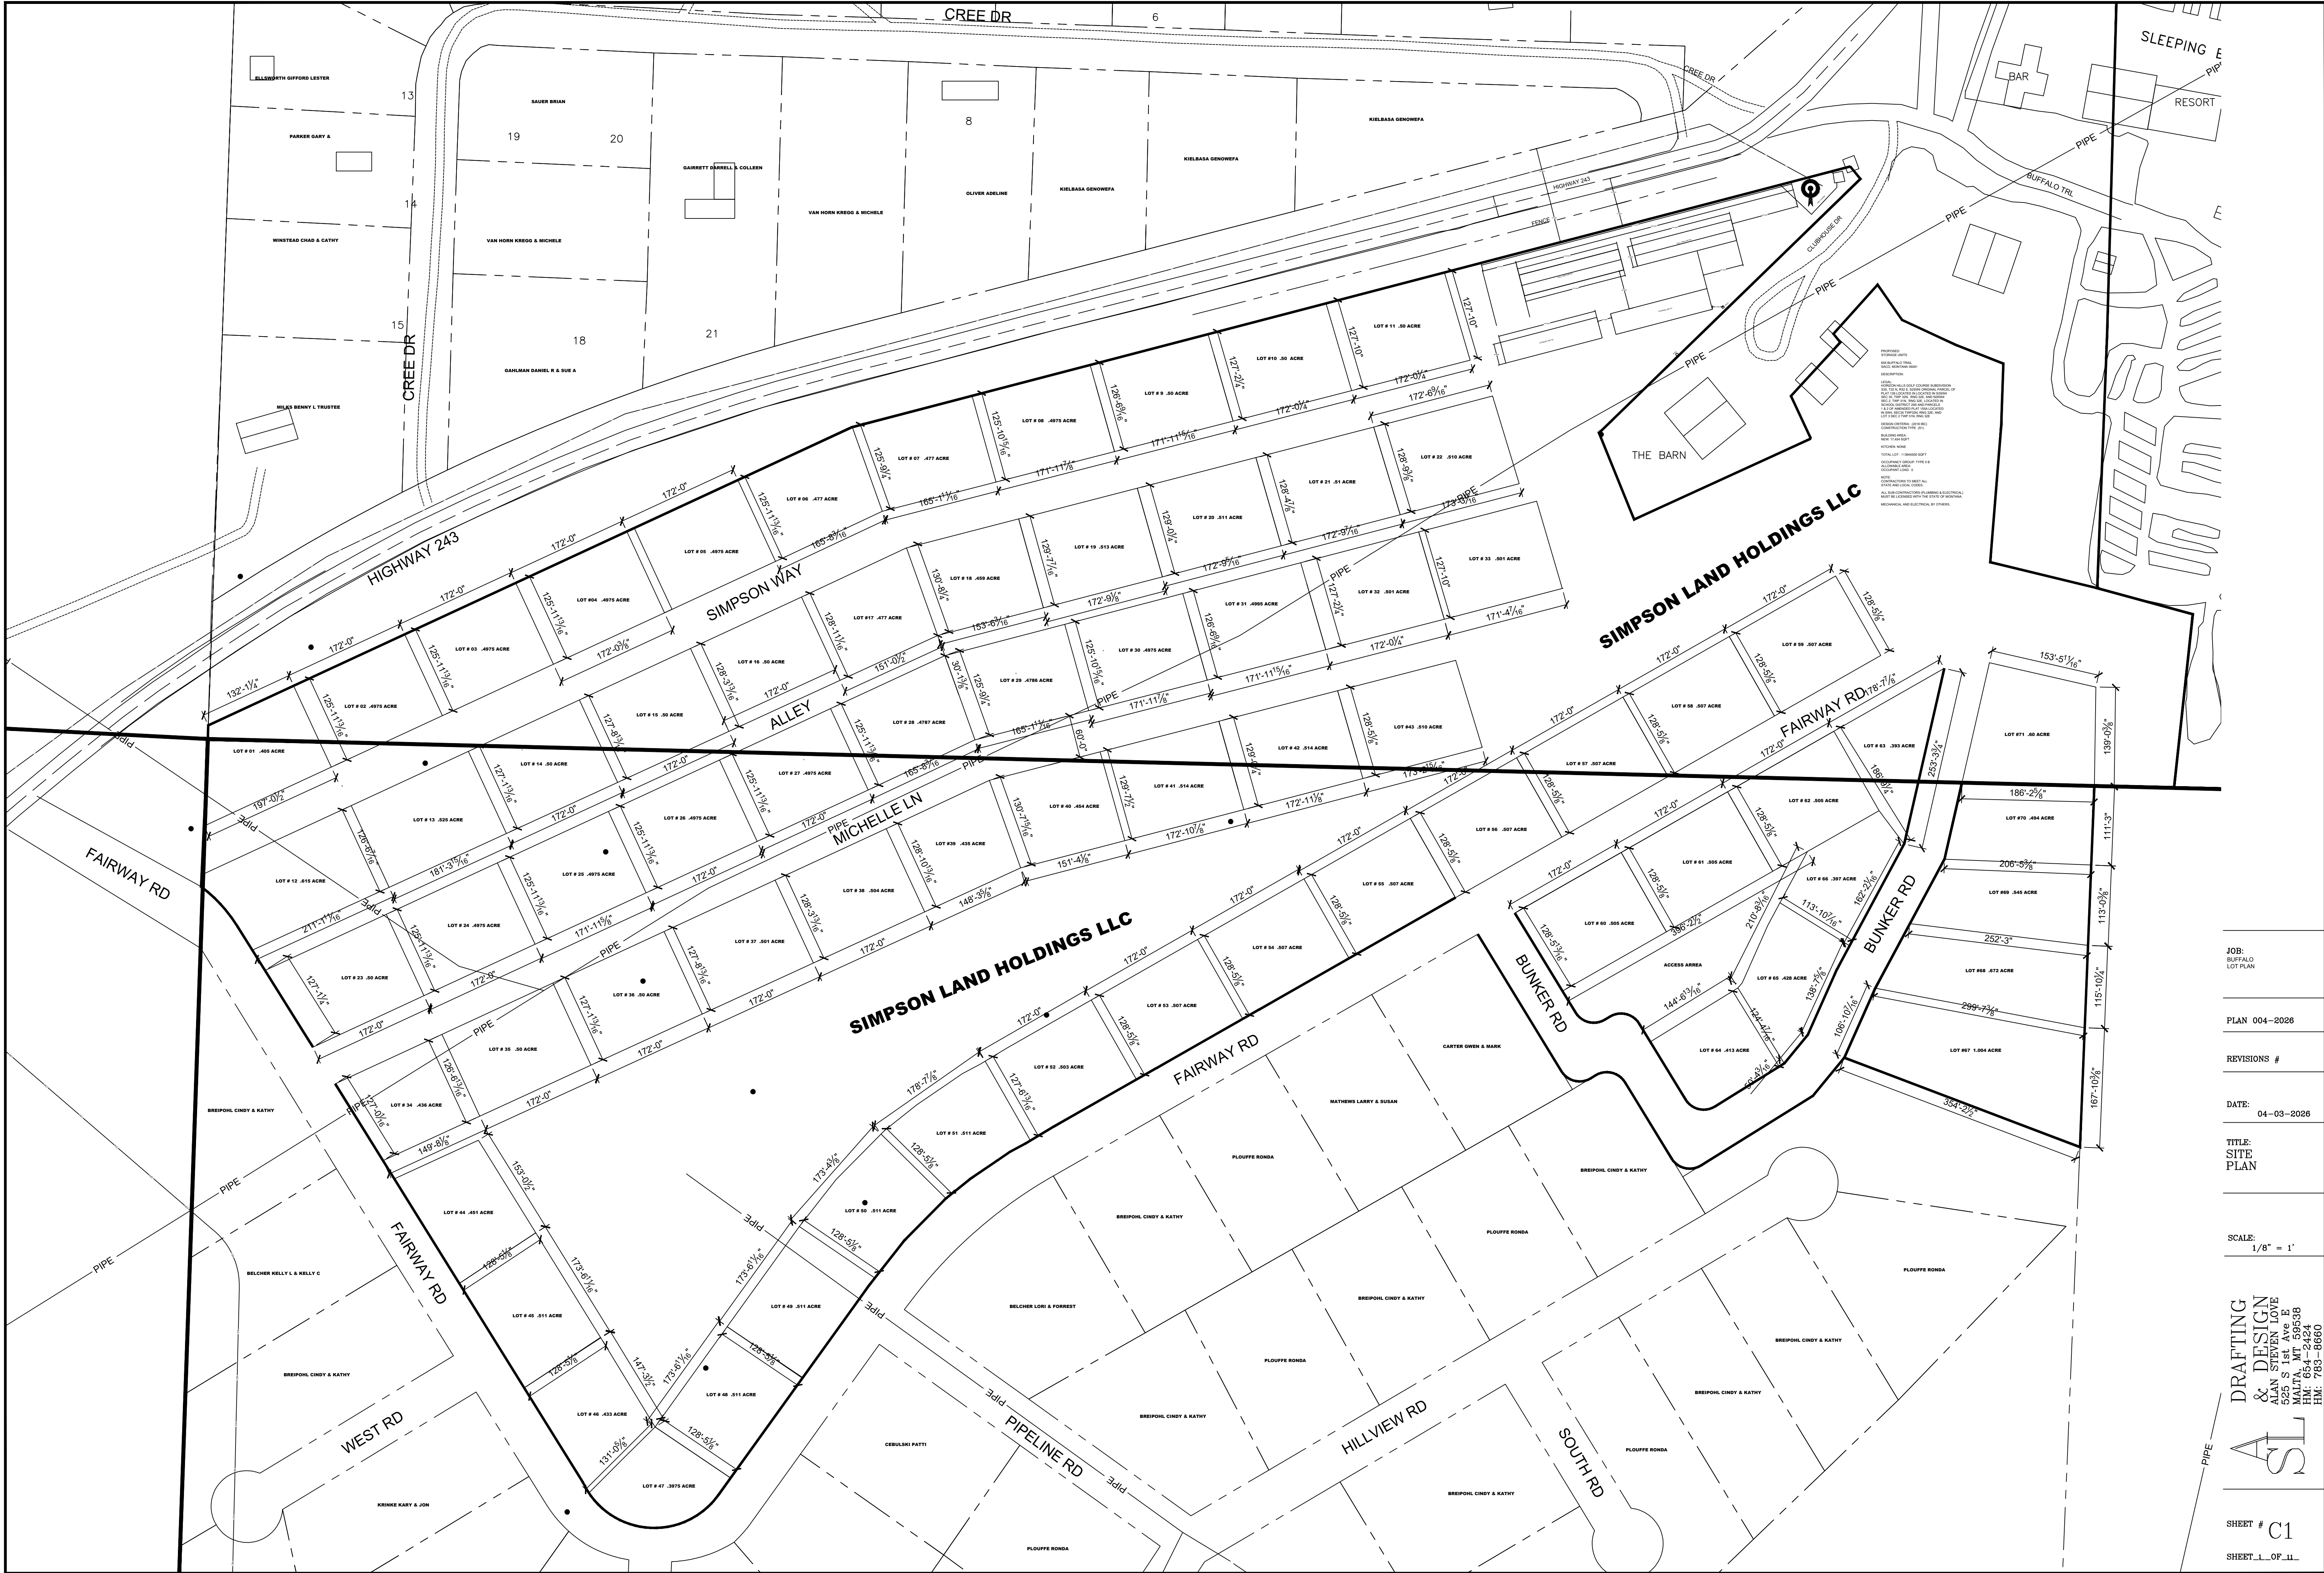

JOB:
BUFFALO
LOT PLAN

PLAN 004-2026

REVISIONS #

DATE:
04-03-2026

TITLE:
SITE
PLAN

SCALE:
1/8" = 1'

DRAFTING
& DESIGN
ALAN STEVEN LOVE
625 S 1st Ave E
MALTA, MT 59538
PH: 864-2424
FM: 783-8660

SHEET #
C1
SHEET 1 OF 11