

SURVEY FOR: JEFF WERMERSKIRCHEN
67897 FLEMING ROAD
BRUNO, MN 55712


SURVEY OF: PARTS OF BLOCKS F AND E,
"TOWNSITE OF BRUNO" LOCATED IN
SECTION 19, TOWNSHIP 44, RANGE
18, PINE COUNTY, MINNESOTA.

- ⊙ DENOTES FOUND IRON MONUMENT
- DENOTES 1/2" IRON REBAR MONUMENT
SET AND CAPPED "ANDERSON 45498"
- × DENOTES 60d SPIKE SET

STRAIGHTLINE SURVEYING, INC.

P.O. Box 510, 500 Foltz Blvd Telephone: (218)-485-4811
Woose Lake, MN 55767 Fax: (218)-485-4811
E-MAIL: banderson@straightlinesurveying.com

SCALE 1" = 40'
20 10 0 20 40

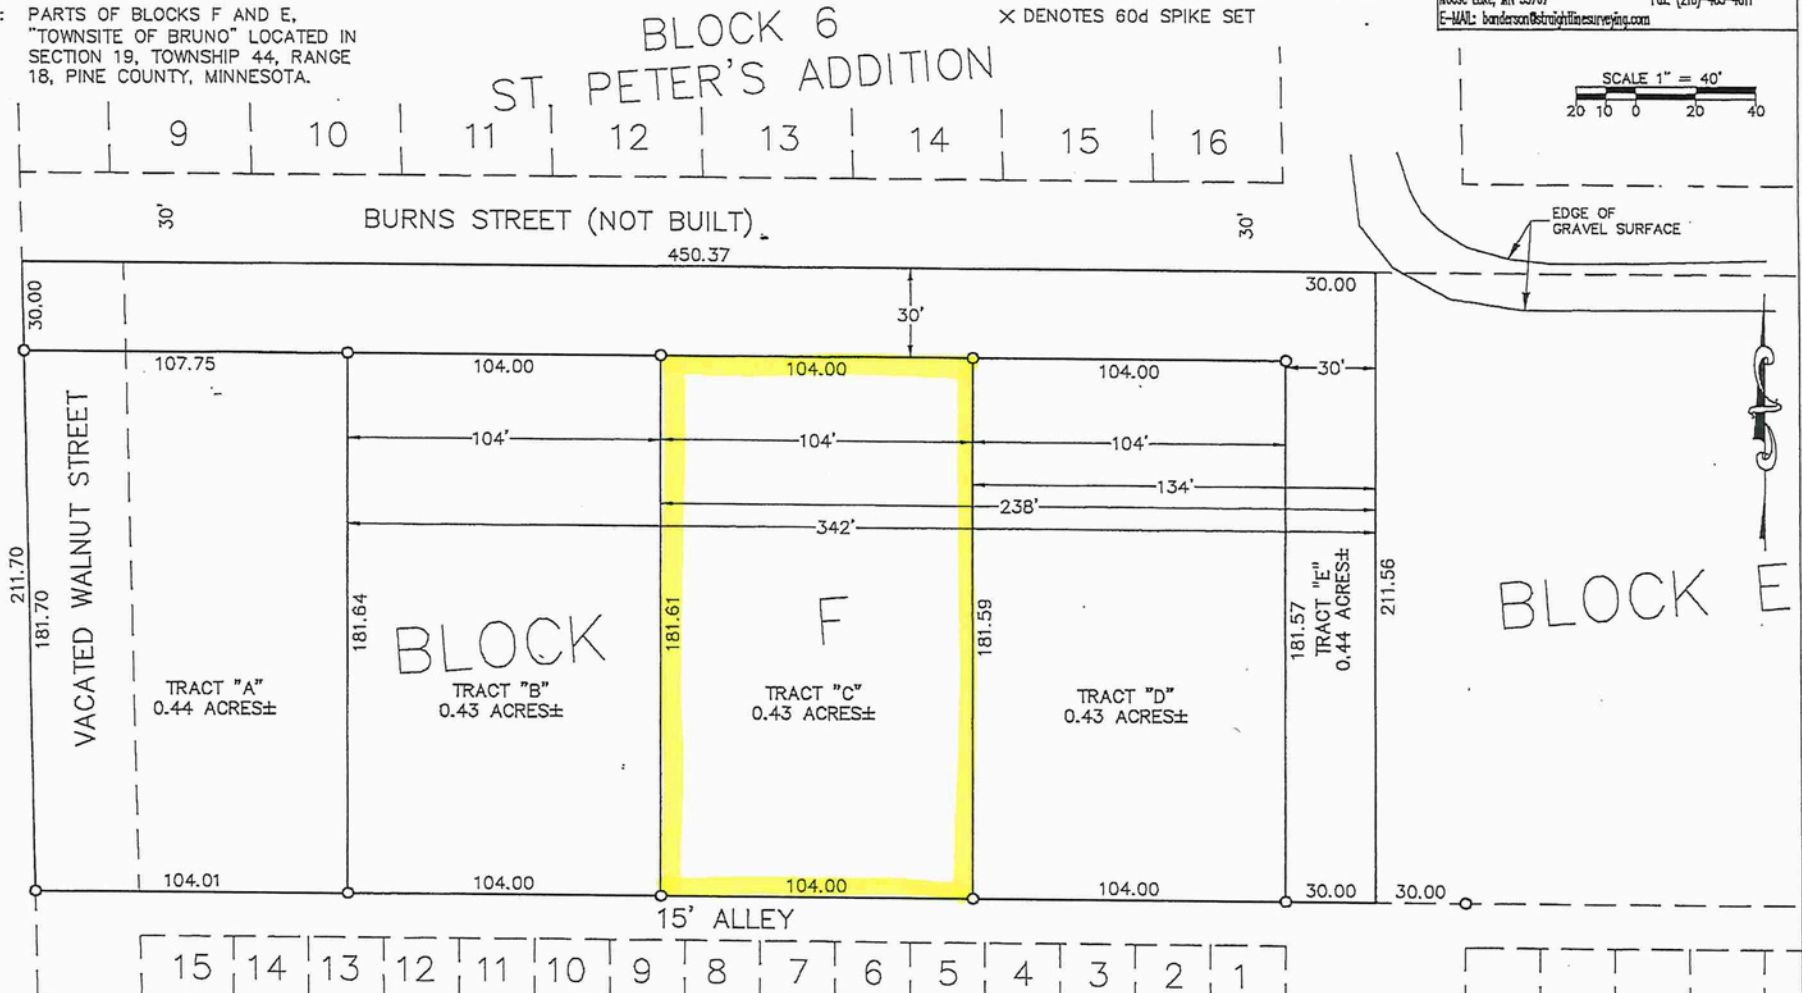

I hereby certify that this survey, plan, or report was prepared by me or under my direct supervision and that I am a duly Licensed Land Surveyor under the laws of the State of Minnesota.

Benjamin H. Anderson
Benjamin H. Anderson

45498
License No.

04-02-2025
Date

2024-293
Job No.

NONE
Book No.