



LINE TABLE

NUMBER	DIRECTION	DISTANCE
L1	S 81°16'00" W	143.41'
L2	N 30°18'15" W	124.69'
L3	N 42°14'05" E	80.06'
L4	N 36°01'38" E	71.55'
L5	N 31°05'21" E	64.29'
L6	S 68°44'37" E	109.33'
L7	S 06°52'15" W	220.02'
L8	N 31°04'33" E	64.74'
L9	N 30°34'26" E	215.68'
L10	N 28°28'36" E	192.95'
L11	N 29°23'14" E	118.79'
L12	N 32°21'16" E	126.57'
L13	N 35°01'28" E	170.61'
L14	N 35°30'48" E	82.84'
L15	N 39°28'49" E	53.17'
L16	N 45°09'11" E	57.93'
L17	N 47°55'03" E	65.68'
L18	N 50°18'17" E	93.71'
L19	N 53°23'23" E	85.04'
L20	N 56°43'41" E	66.82'
L21	S 33°16'19" E	8.52'
L22	N 56°43'41" E	88.56'
L23	N 77°45'56" E	45.69'
L24	N 70°16'06" E	38.53'
L25	N 51°56'10" E	63.38'
L26	N 22°52'22" E	57.36'
L27	N 54°30'36" W	96.03'
L28	N 65°18'07" E	92.00'
L29	N 01°11'53" W	149.00'
L30	N 20°42'26" E	27.00'
L31	S 85°52'26" E	44.64'
L32	N 11°02'37" W	121.85'
L33	S 43°09'23" W	115.67'
L34	S 32°43'23" W	26.29'
L35	S 75°41'37" E	9.00'
L36	S 34°00'23" W	46.50'
L37	S 43°43'23" W	94.76'
L38	S 33°57'50" E	66.94'
L39	S 55°18'11" W	31.47'
L40	S 53°23'23" W	86.99'
L41	S 50°18'17" W	95.62'
L42	S 47°55'03" W	67.23'
L43	S 45°09'50" W	61.12'
L44	S 39°28'49" W	56.54'
L45	S 35°30'48" W	84.40'
L46	S 35°01'28" W	171.72'
L47	S 32°21'16" W	128.54'
L48	S 29°23'14" W	120.14'
L49	S 32°16'34" W	75.19'

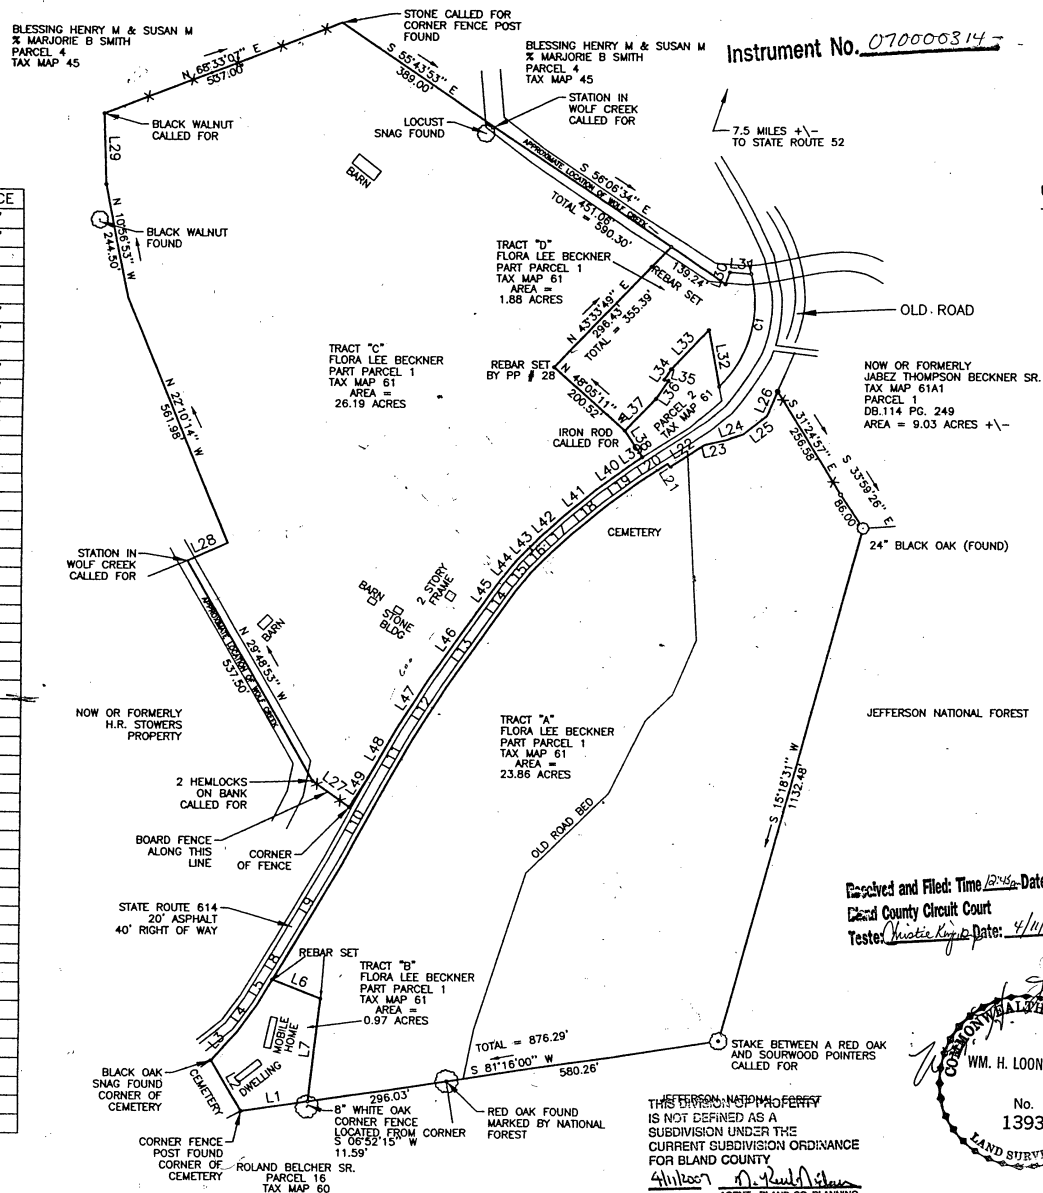

Instrument No. 070000314

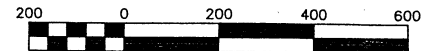

Scale 1" = 200'

LEGEND:

— X —

MEANDERING FENCE LINE

CURVE TABLE

NUMBER	CD	R'	L'	LC'
C1	S 15°22'19" W	249.47	260.26	248.62

REFERENCE: 1 MAP SHOWING PARCEL 1 TAX MAP 61A1 OFF STATE ROUTE 614 ROCKY GAP MAGISTERIAL DIST. BLAND CO., VA BY: APPALACHIAN ENGINEERING & SURVEYING INC. DATE: 11/19/04 SCALE 1" = 100' JOB # 04215

REFERENCE: 2 DEED BOOK 114 PAGE 249


REFERENCE: 3 CONSOLIDATION COAL COMPANY (CLAIM OF MRS. JOHN T. KIDD) BLAND COUNTY, VIRGINIA SURVEYED BY PAUL BREWSTER 5/18/73, PLAT BY W.H. CAMPBELL 4-15-76

REFERENCE: 4 PHYSICAL SURVEY OF AN UN-NUMBERED LOT ON THE WATERS OF WOLF CREEK IN ROCKY GAP MAGISTERIAL DISTRICT BLAND COUNTY, VA FOR JOHN M. BECKNER SCALE: 1" = 40' SEPTEMBER 24, 1986 BY N KEITH NIDAY

REFERENCE: 5 MAP SHOWING LOTS 30-34 EMMETT HARE PROPERTY AND PART PAR.1 A TAX MAP 61 INSERT A1 OFF STATE ROUTE 614 ROCKY GAP MAGISTERIAL DIST., BLAND CO., VA DATE 6/29/01 SCALE 1" = 100' BY APPALACHIAN ENGINEERING & SURVEYING INC.

NOTE:
1: NO TITLE REPORT FURNISHED
2: THIS MAP BASED UPON A PARTIAL FIELD SURVEY DEEDS AND REFERENCE MAPS WERE USED ALSO IN ORDER TO PREPARE THIS MAP
3: IT IS NOT THE INTENT OF THIS SURVEY TO SHOW EASEMENTS, RIGHT OF WAYS OR UTILITIES UNLESS OTHERWISE SHOWN
4: THERE ARE NUMEROUS FENCES ON THIS PROPERTY

Resolved and Filed: Time 12:45 Date 4/11/07
Bland County Circuit Court
Tested: Justice Key Date: 4/11/07

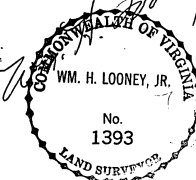

THIS DIVISION OF PROPERTY IS NOT DEFINED AS A SUBDIVISION UNDER THE CURRENT SUBDIVISION ORDINANCE FOR BLAND COUNTY.
4/11/2007
AGENT - BLAND CO. PLANNING COMMISSION

APPALACHIAN ENGINEERING & SURVEYING, INC.
212 COLLEGE AVE. - BLUEFIELD, W.V. 24701
PHONE 304-325-3481

MAP SHOWING
DIVISION OF PARCEL 1 TAX MAP 61
STATE ROUTE 614
ROCKY GAP MAGISTERIAL DISTRICT, BLAND CO., VA

JOB NO. 06075 DATE: 9/06/06 REVISIONS:
SCALE: 1" = 200' DRAWN BY: JWL CK'D BY: RRS