


# PLAT OF A 333.17 ACRE TRACT OF LAND LYING IN SAN SABA COUNTY, TEXAS.

NWC OF SURVEY #77 FROM WHICH  
A 1/2" IRON PIN (SET) BRS.  
S 78° 06' E 22.0'

SCALE: 1" = 300'

O DENOTES 1/2" IRON PIN (SET)  
—x— FENCE

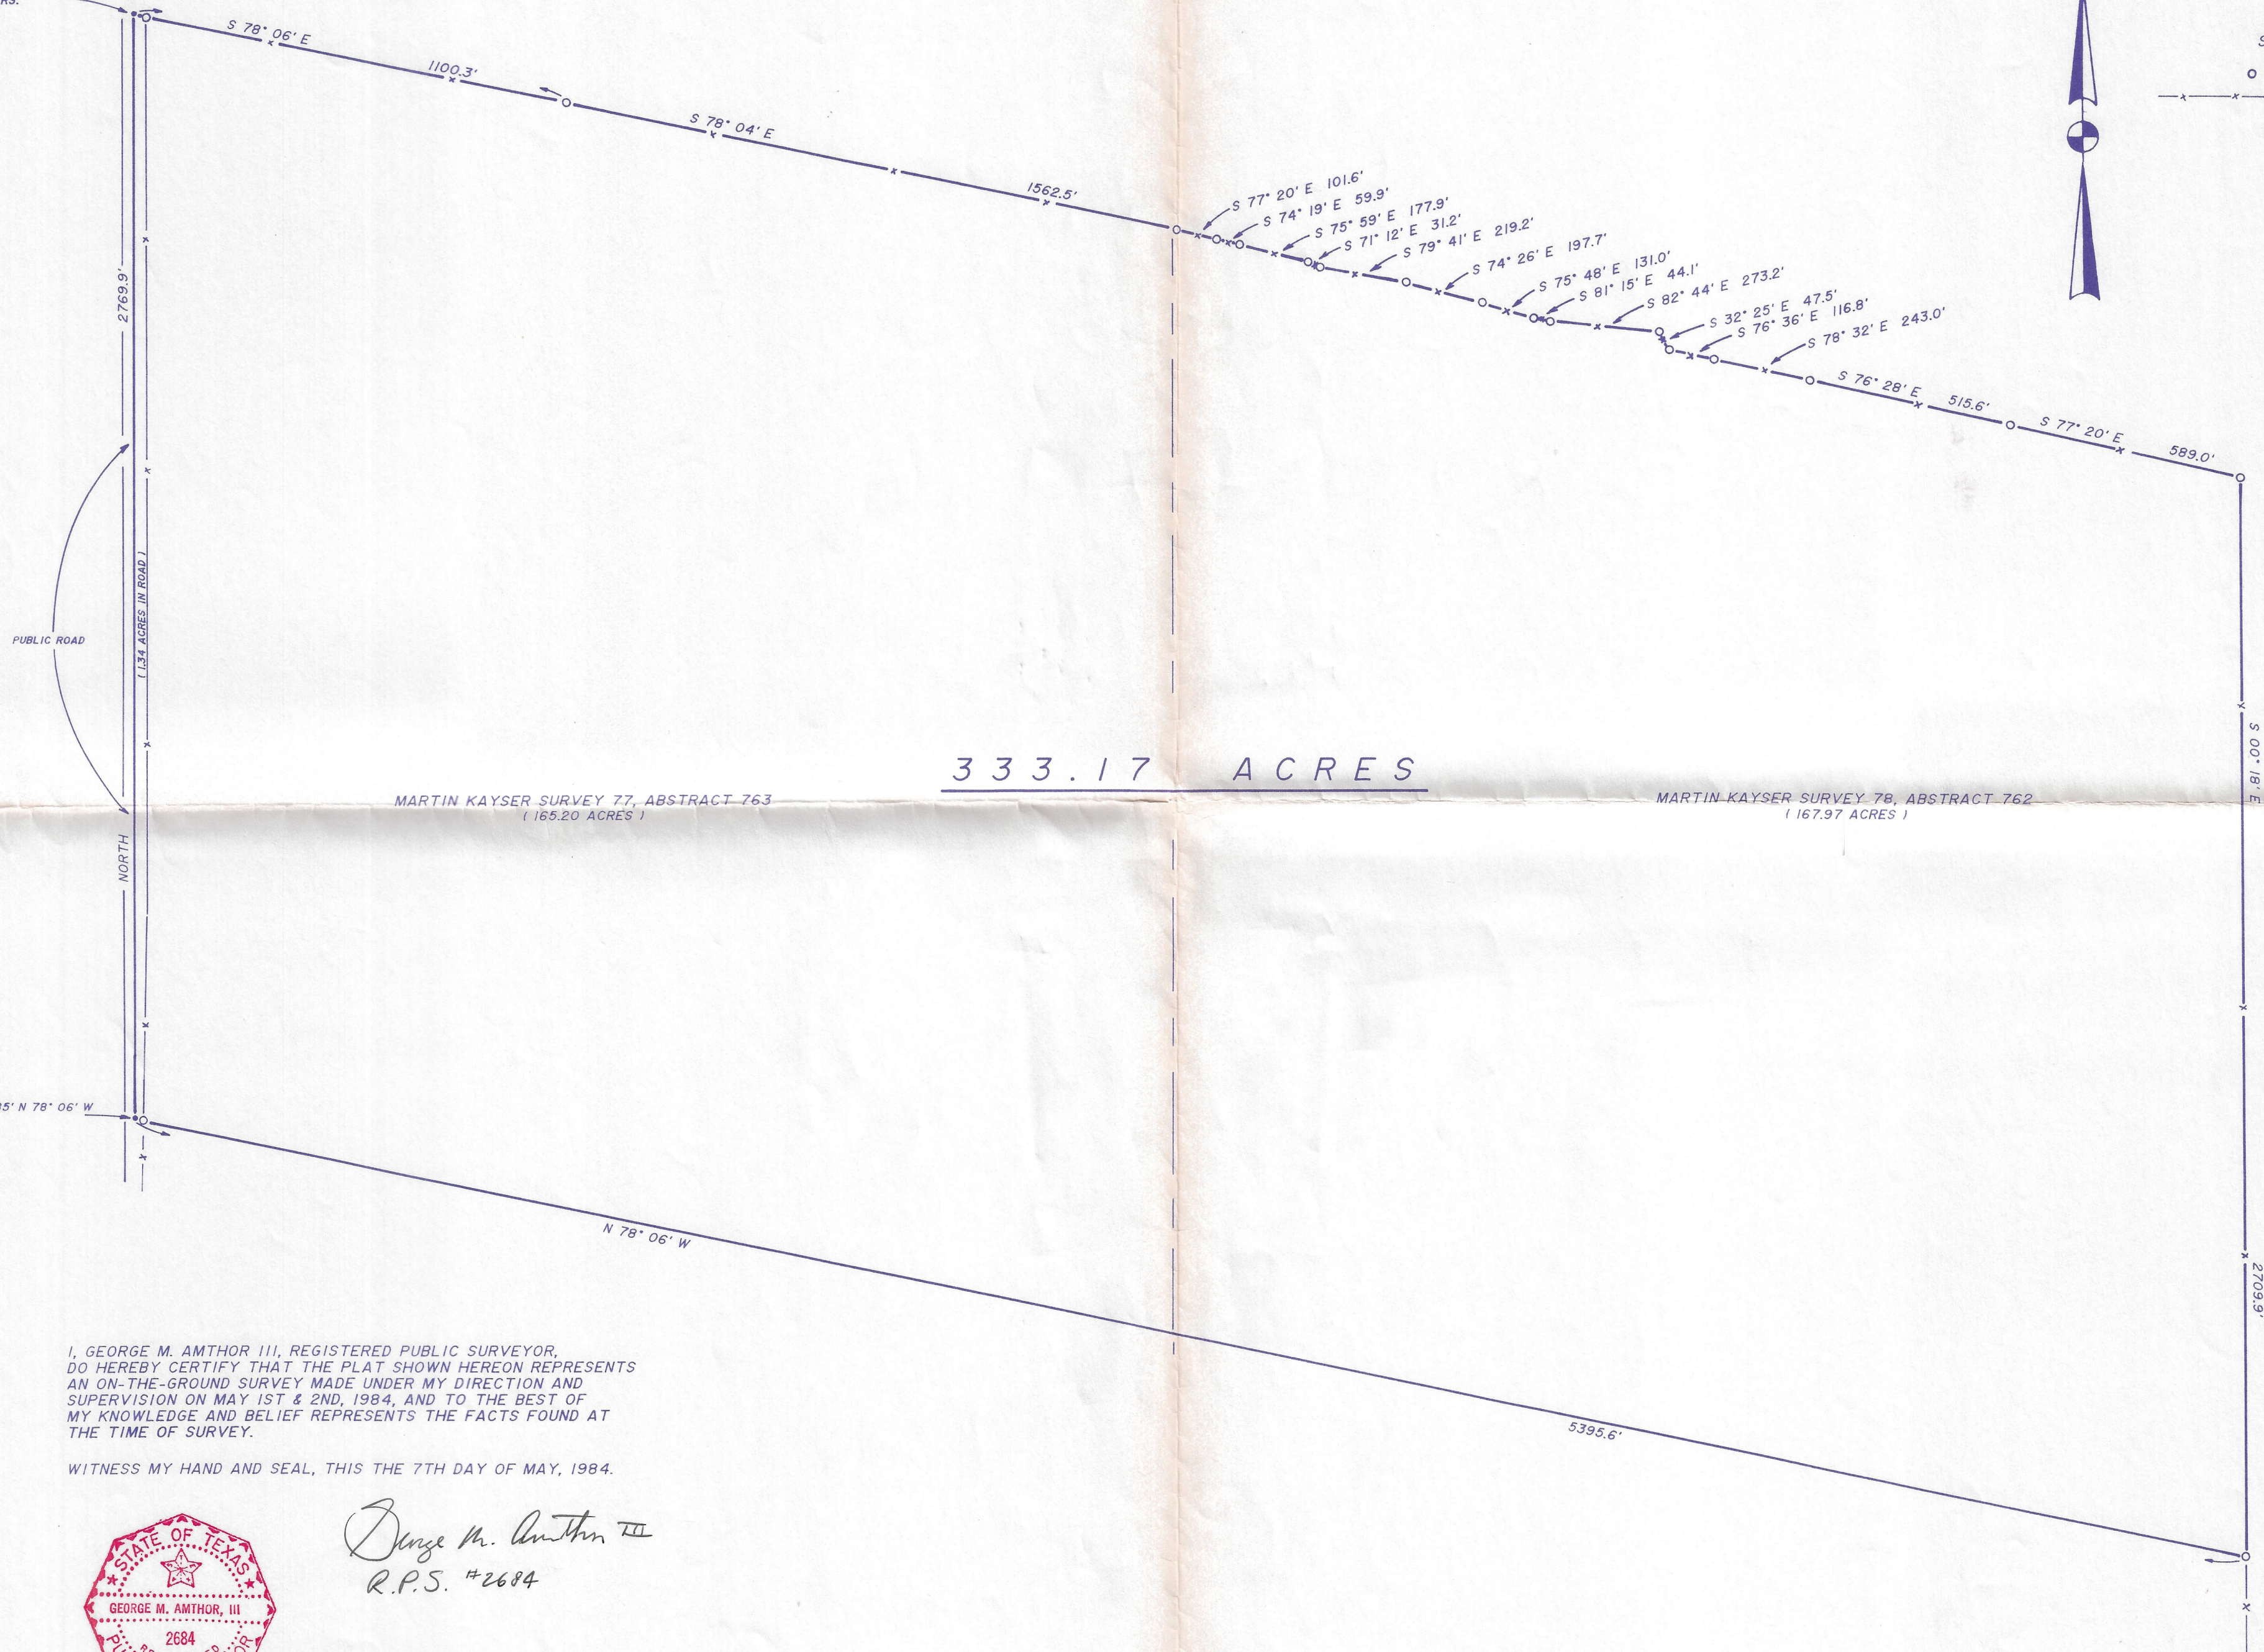

I, GEORGE M. AMTHOR III, REGISTERED PUBLIC SURVEYOR,  
DO HEREBY CERTIFY THAT THE PLAT SHOWN HEREON REPRESENTS  
AN ON-THE-GROUND SURVEY MADE UNDER MY DIRECTION AND  
SUPERVISION ON MAY 1ST & 2ND, 1984, AND TO THE BEST OF  
MY KNOWLEDGE AND BELIEF REPRESENTS THE FACTS FOUND AT  
THE TIME OF SURVEY.

WITNESS MY HAND AND SEAL, THIS THE 7TH DAY OF MAY, 1984.



*George M. Amthor III*  
R.P.S. #2684