


REPLAT OF HIGHLAND HILLS RANCH

BEING A REPLAT OF 64.995 ACRES BEING LOTS 8, 9, 10, 12, 13, 14, 15, 16, 17, 18, 19,
20, 21, 22, 23, 24, 25, HIGHLAND HILLS RANCH, AS SHOWN ON A MAP RECORDED
IN VOLUME 11, PAGE 67, MAP RECORDS JIM WELLS COUNTY, TEXAS.

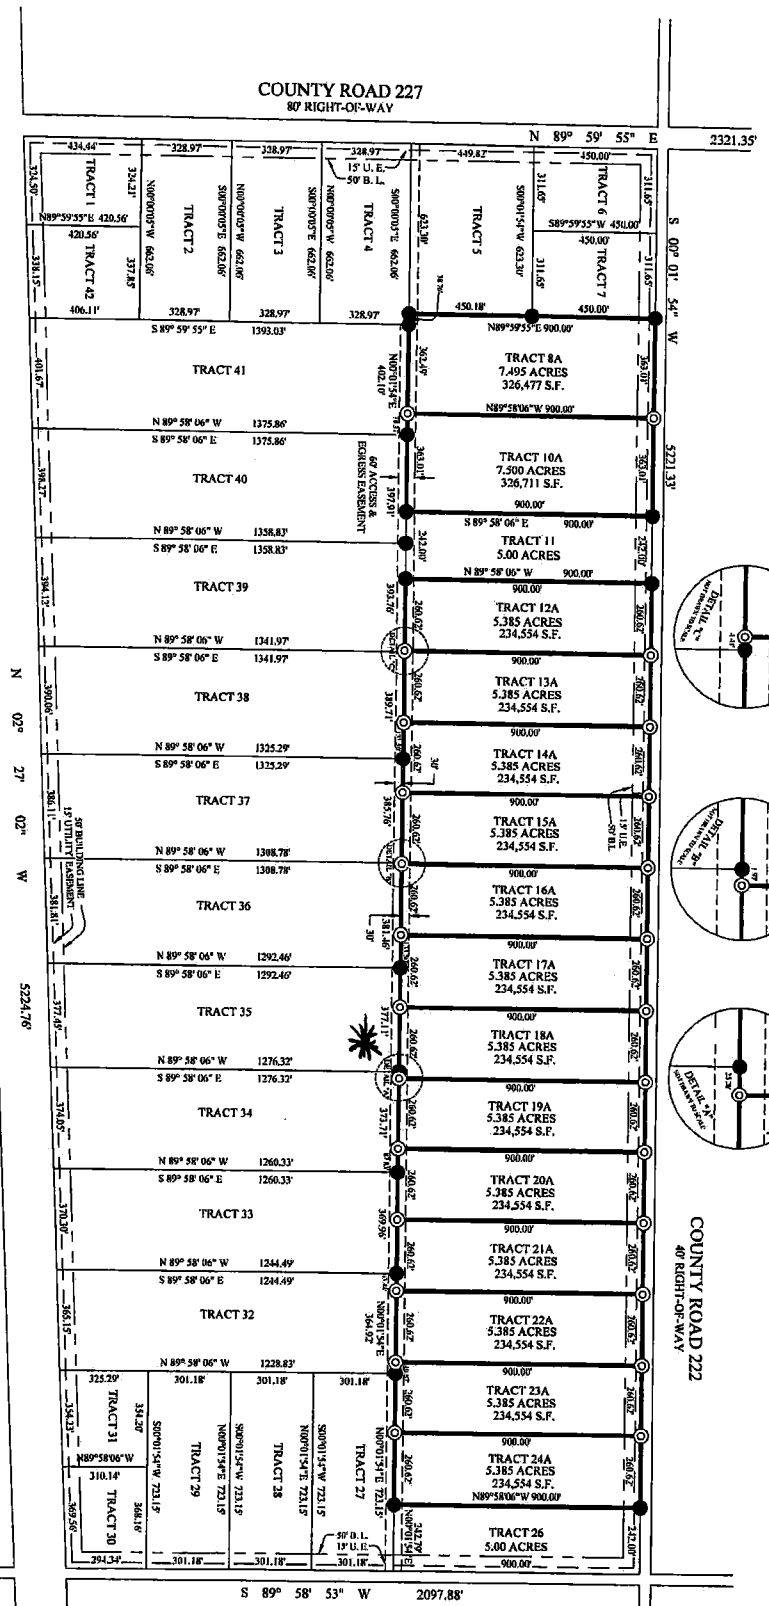

Brister Surveying
Surveyors
10000 N. Loop West
Suite 100
Dallas, Texas 75243
Phone: 972-440-1882
Fax: 972-440-1880
Email: brister@bristersurveying.com
Texas Registration No. 10072800

NOTES:
1. MEASURED BEARINGS ARE BASED ON GLOBAL
POSITIONING SYSTEM NAD 83 (93) DATUM.
2. THE TOTAL PLATTED AREA IS 64.995 ACRES +/-
INCLUDING STREET DEDICATION.

● = FOUND 5/8" IRON ROD
⊙ = SET 5/8" IRON ROD

